

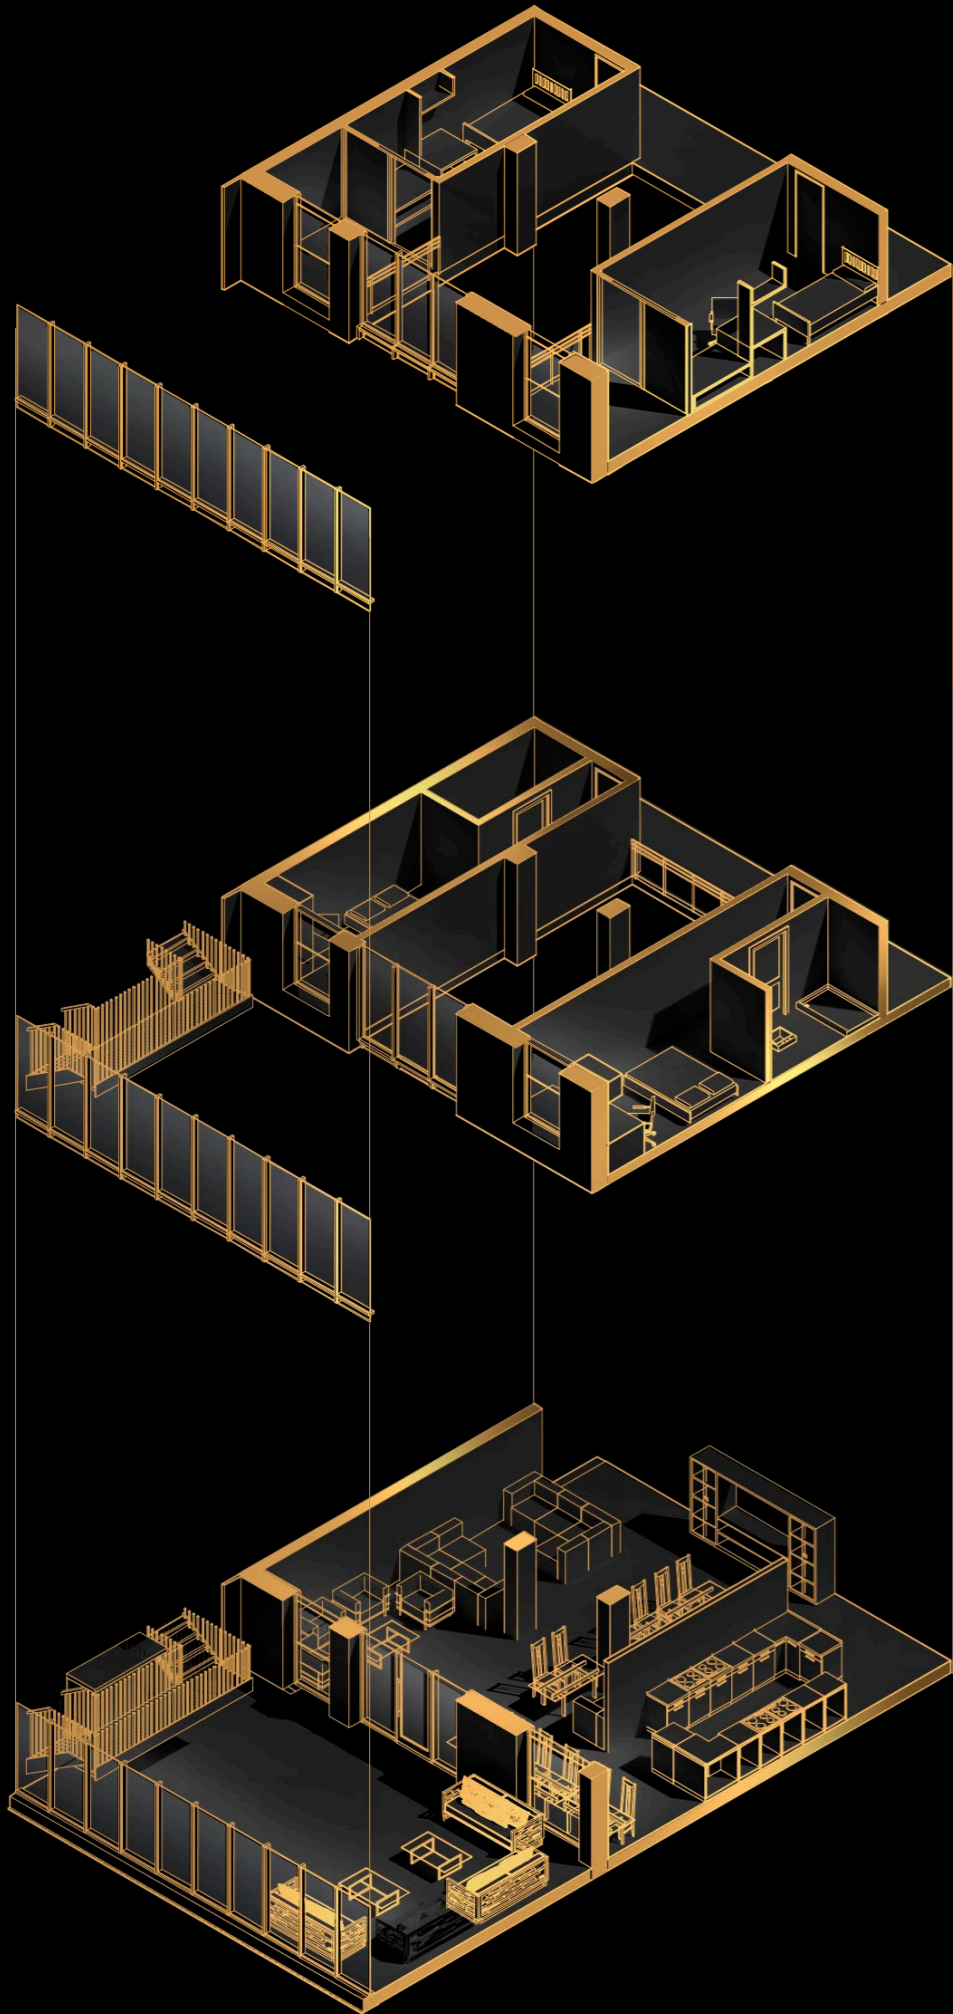


SINGLE BED DUPLEX 1:200 CONSTRUCTION STRATEGY

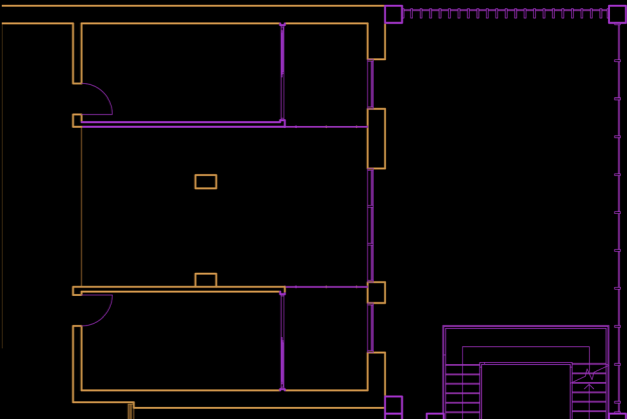



DEMOLITION

NEW BUILD

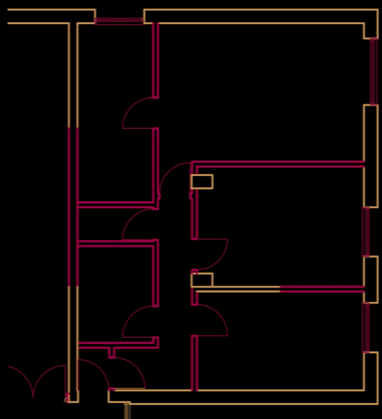



Level 3

Level 3

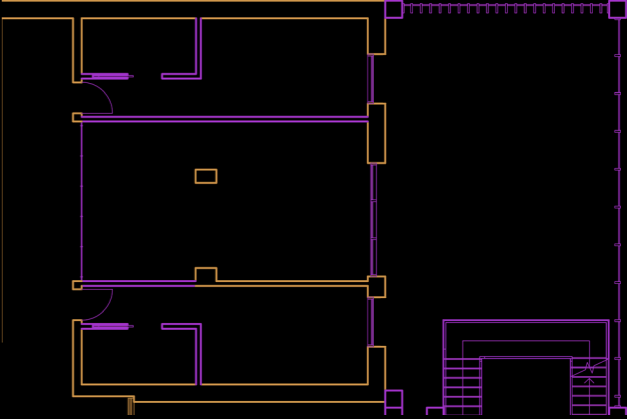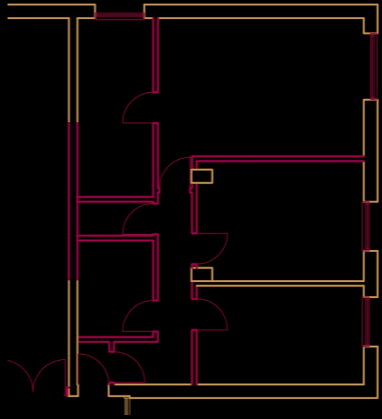

Level 2


Level 2

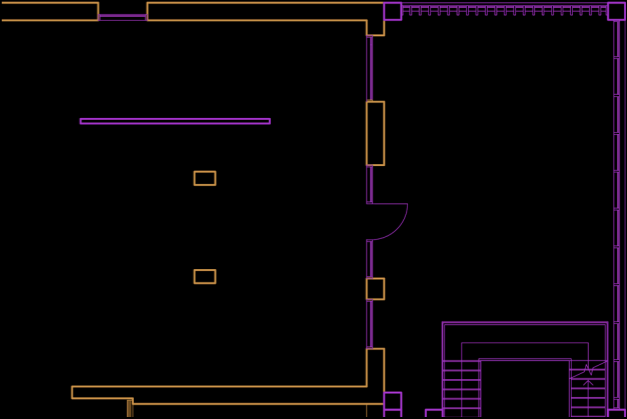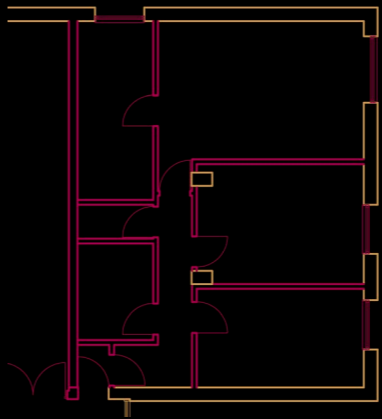

Level 1



Level 1

SINGLE BED FLAT 1:200 CONSTRUCTION STRATEGY

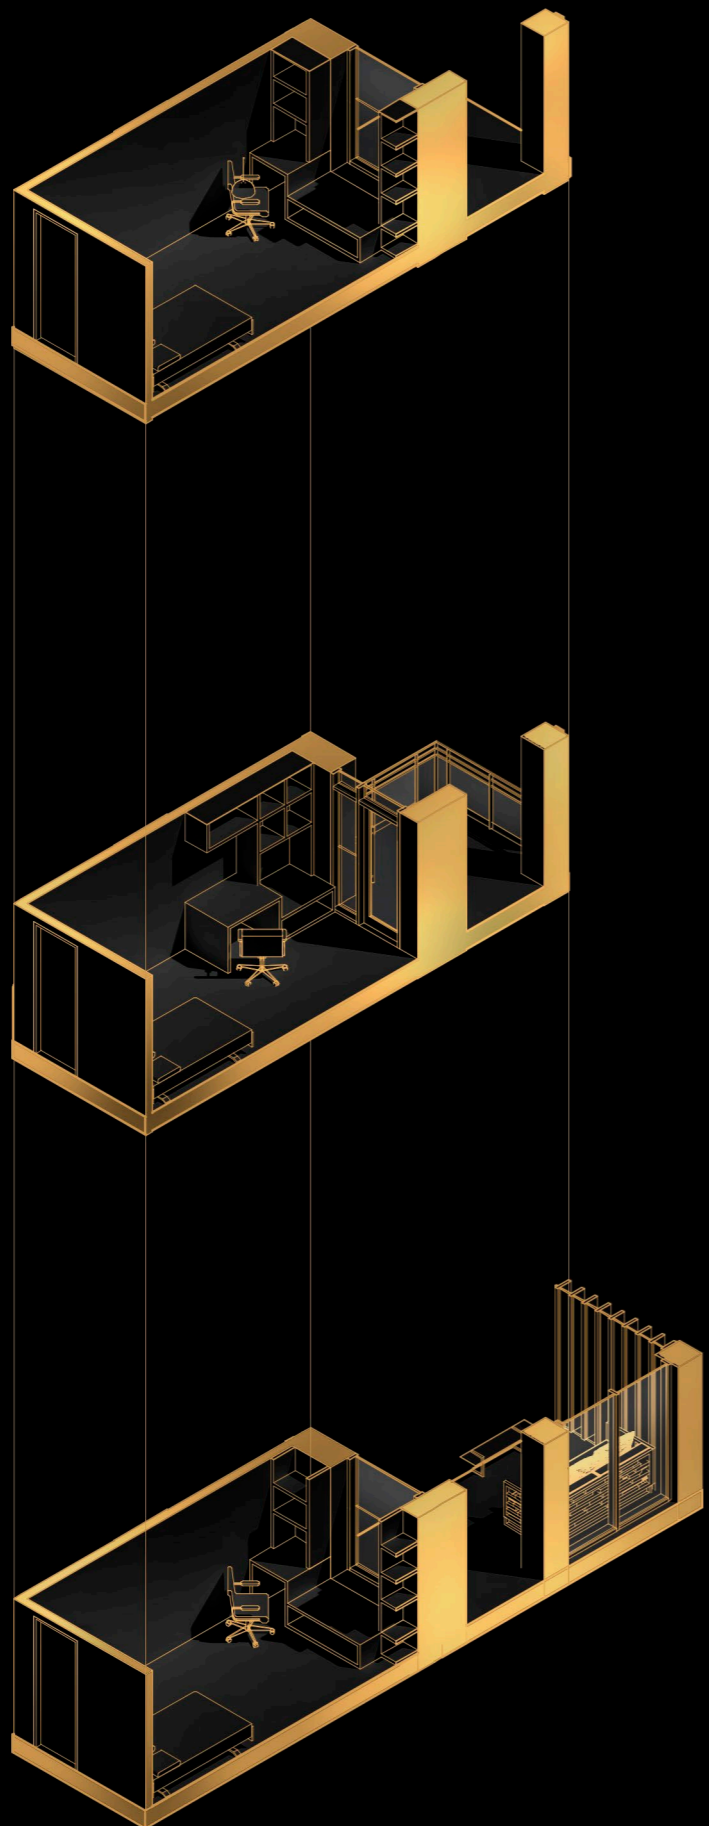



DEMOLITION

NEW BUILD

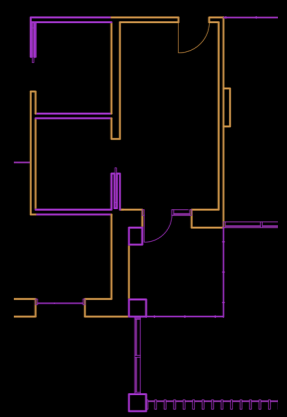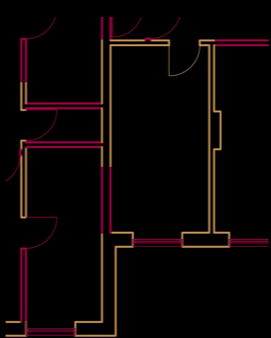



Level 3

Level 3

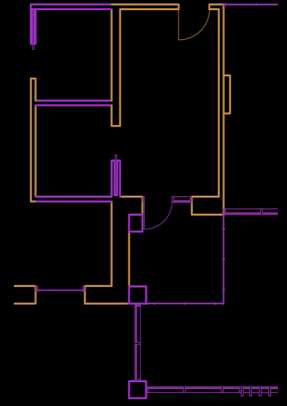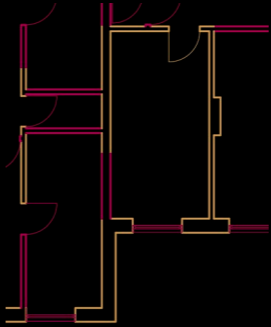

Level 2


Level 2

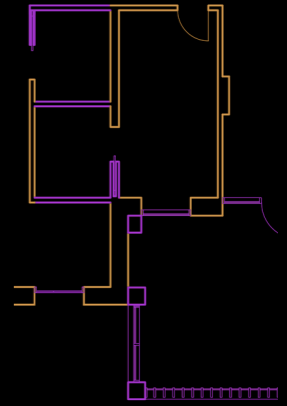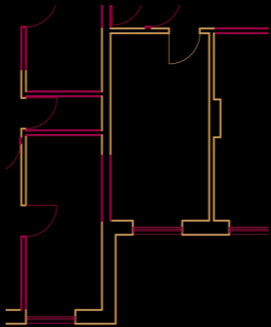


Level 1

Level 1

2 BED FLAT 1:200 CONSTRUCTION STRATEGY

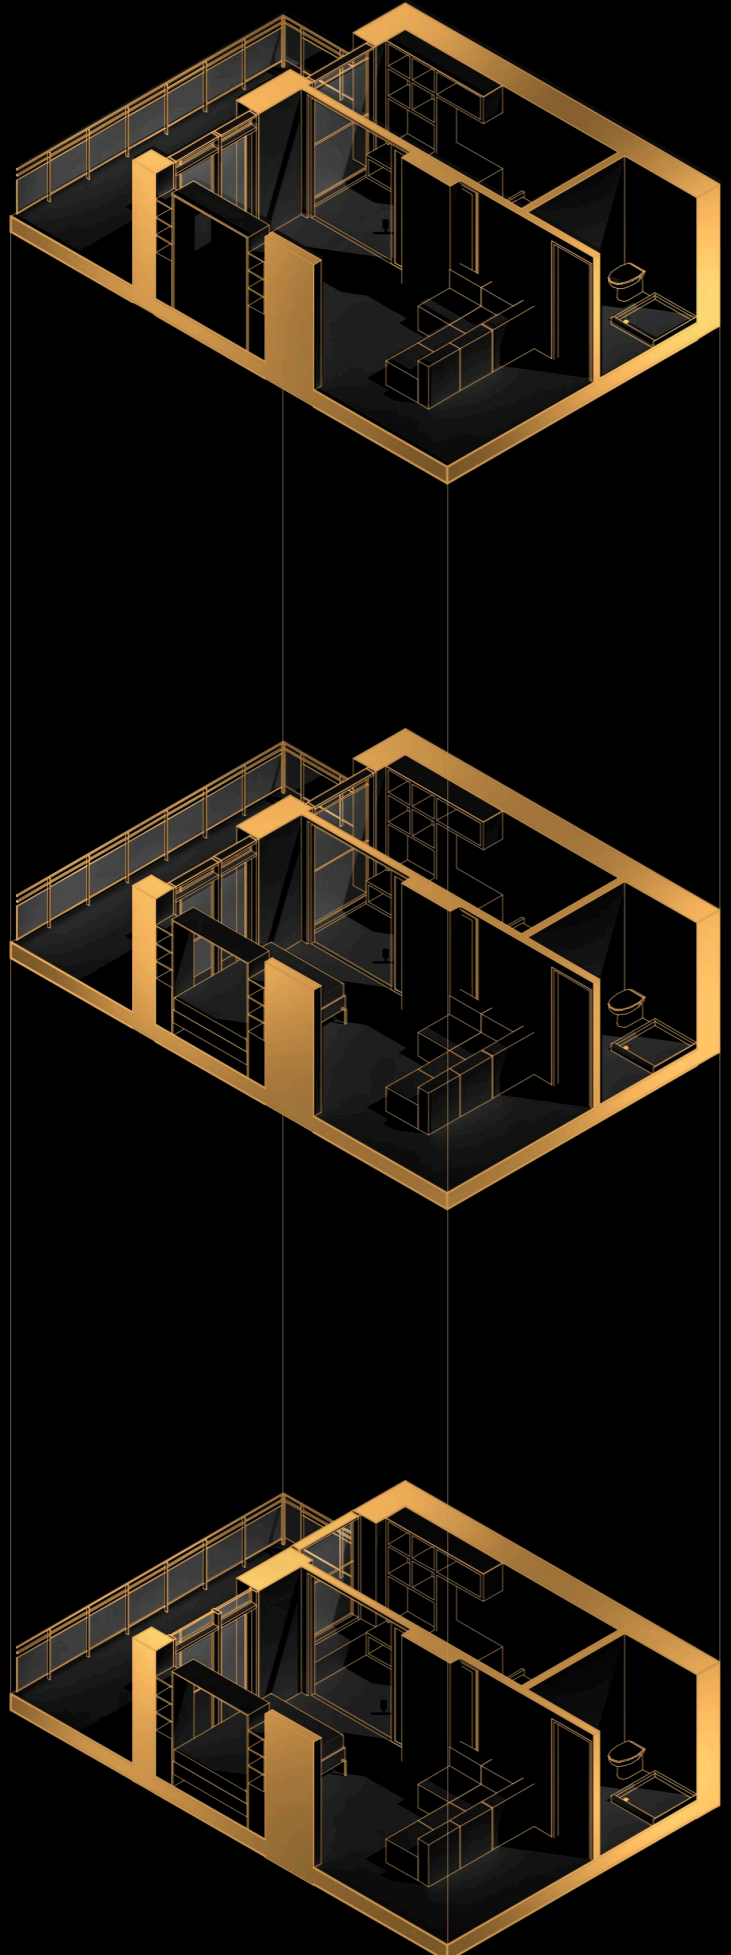


NEW BUILD

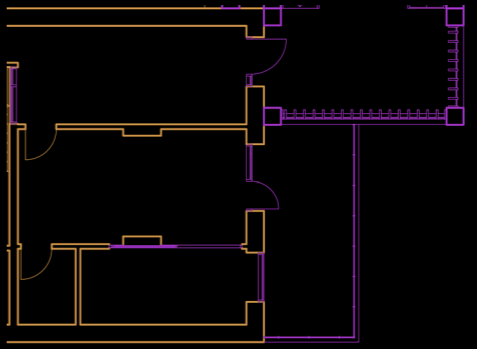


Level 1

DEMOLITION

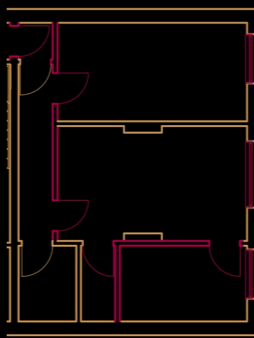



Level 1

TWIN FLATS 1:200 CONSTRUCTION STRATEGY

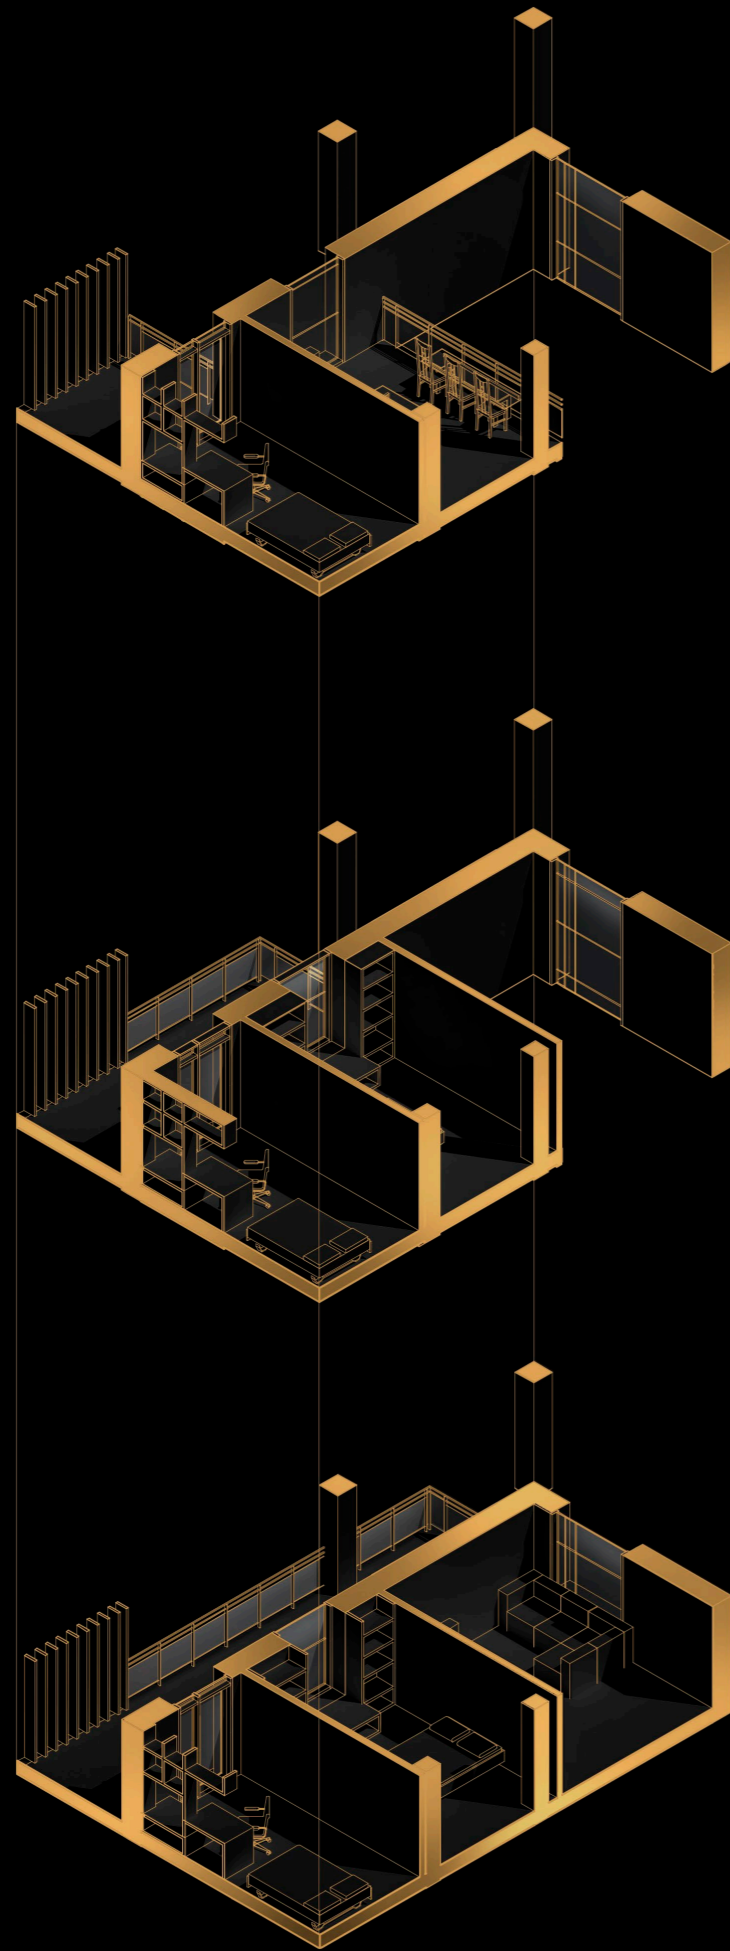



DEMOLITION

NEW BUILD

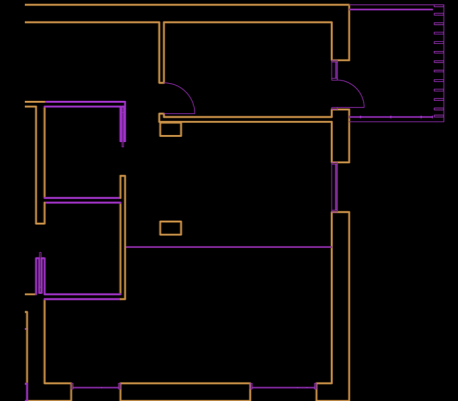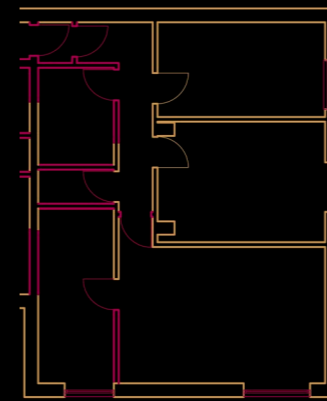



Level 3

Level 3

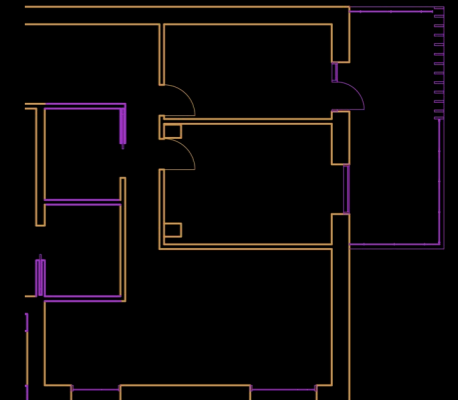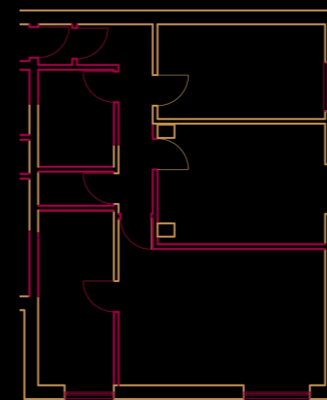

Level 2


Level 2

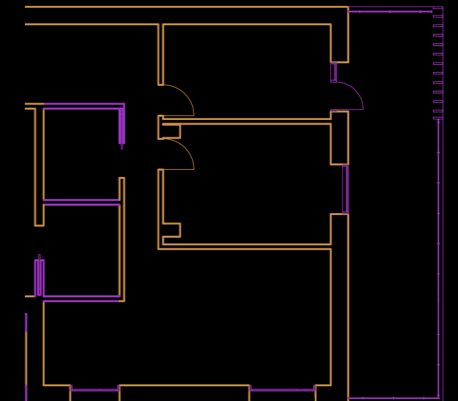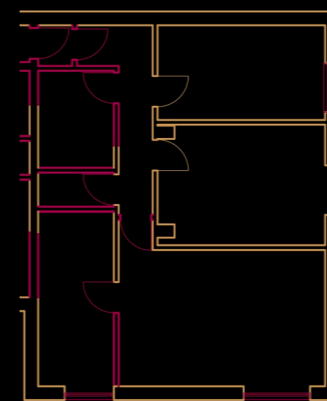


Level 1

Level 1

TOWNHOUSE 1:200 CONSTRUCTION STRATEGY

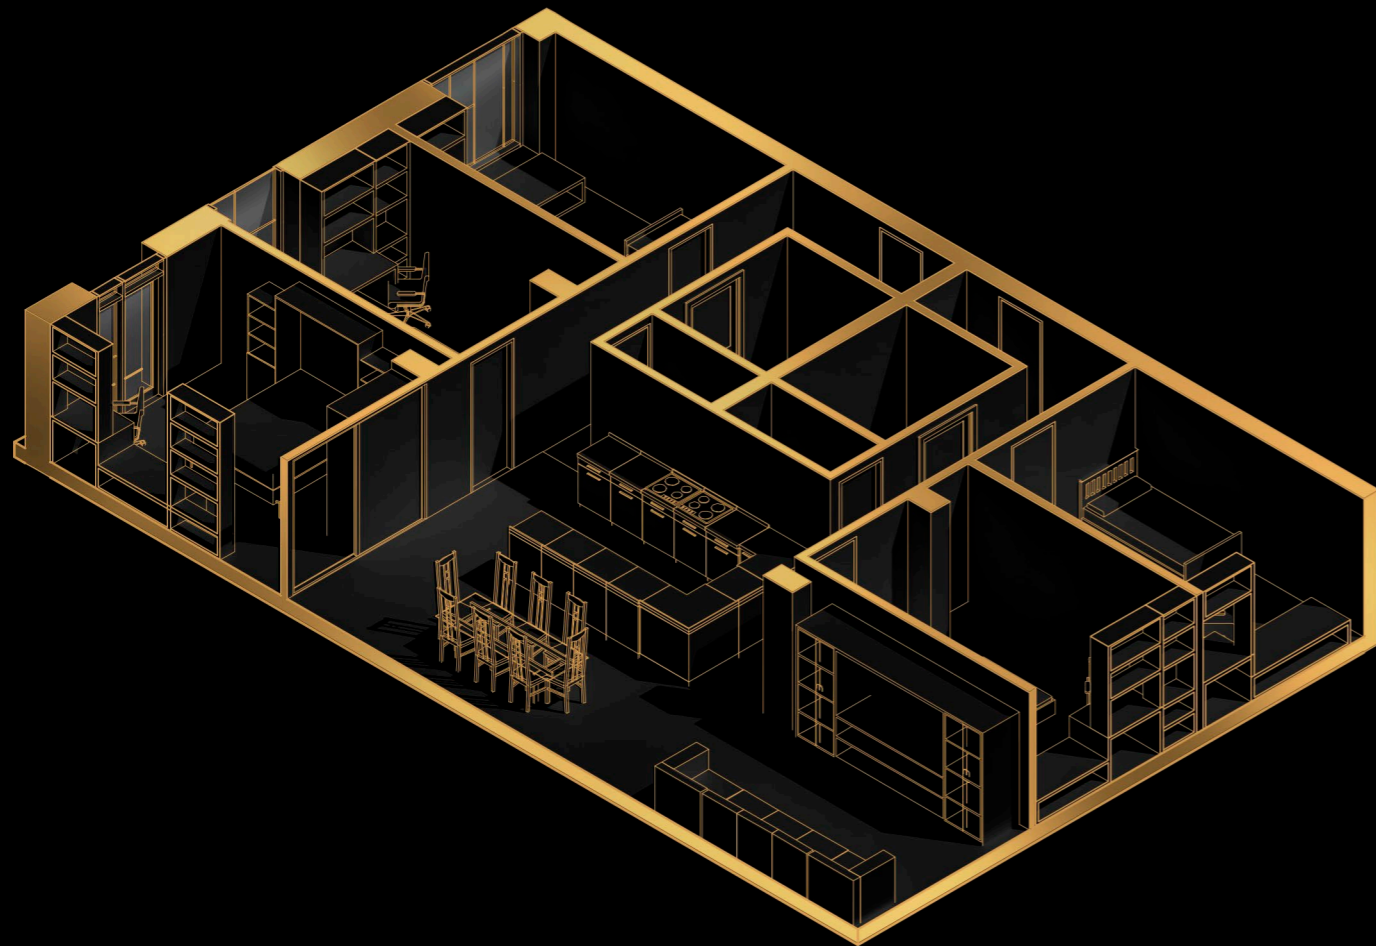


NEW BUILD

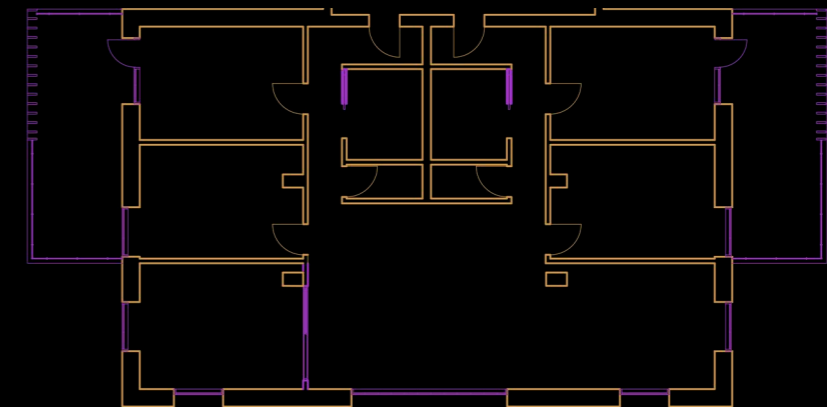


Level 1

DEMOLITION

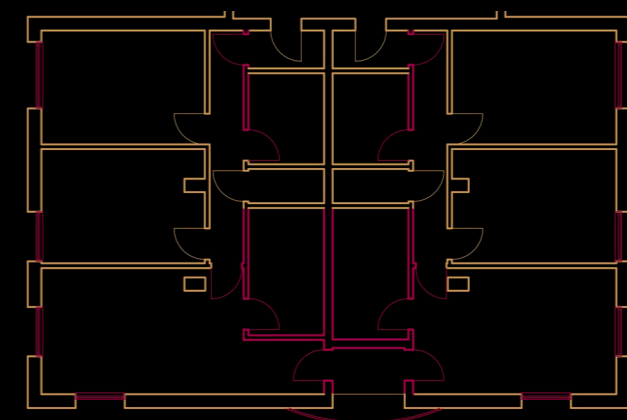


Level 1

FAMILY FLAT 1:200 CONSTRUCTION STRATEGY

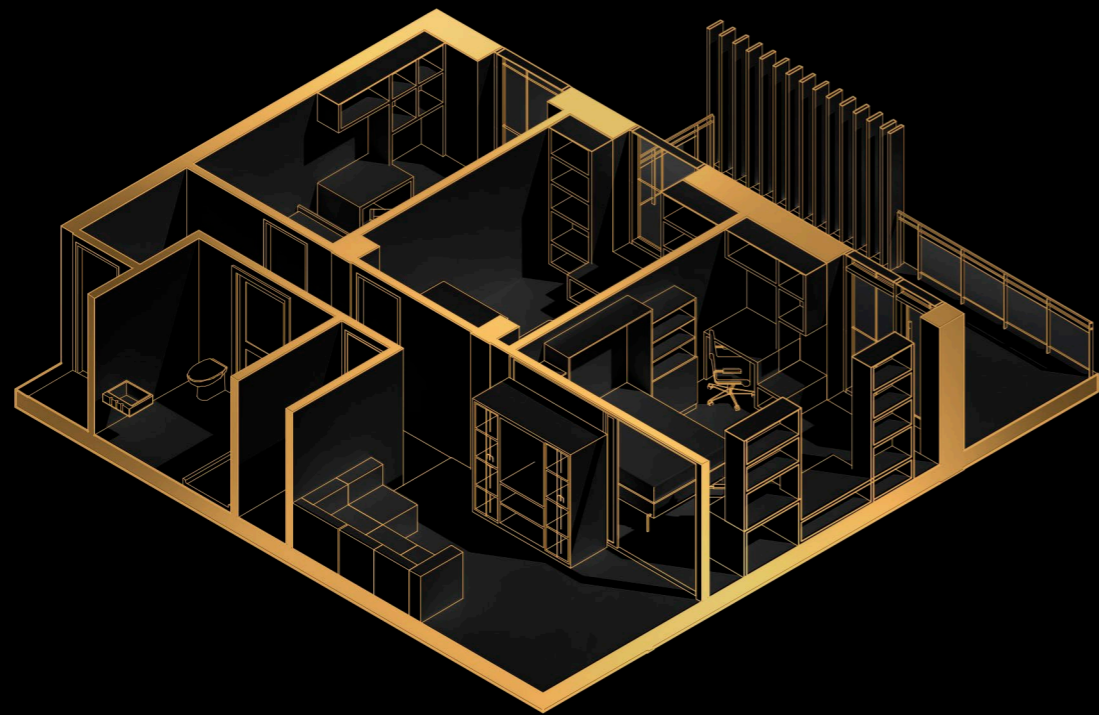


NEW BUILD

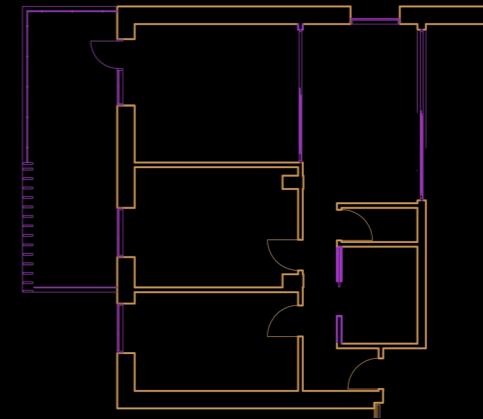


Level 1

DEMOLITION

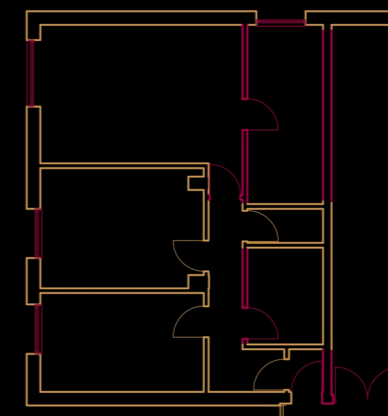



Level 1

GREEN LOUNGE 1:200 CONSTRUCTION STRATEGY

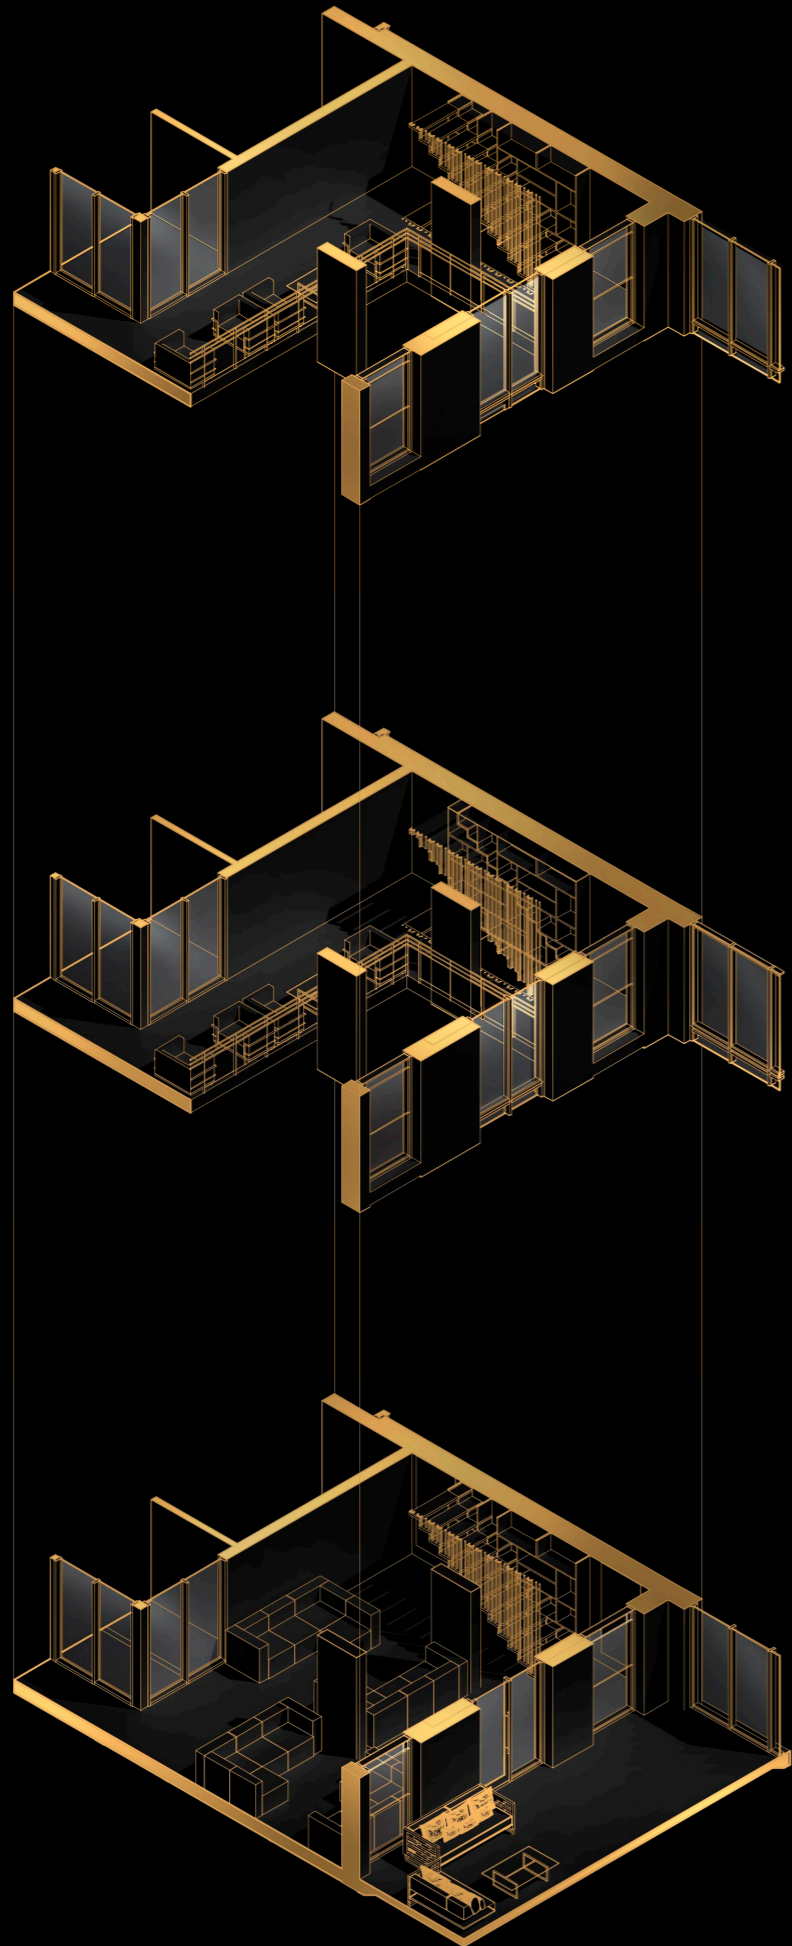



DEMOLITION

NEW BUILD

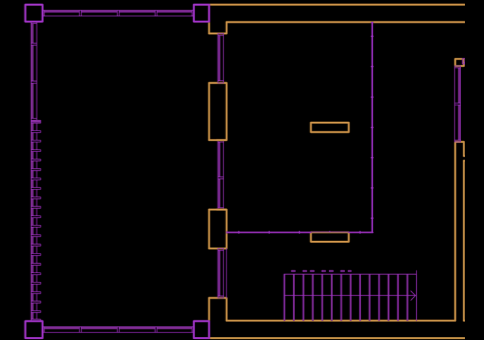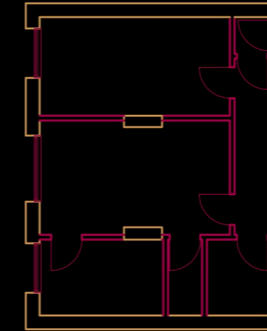



Level 3

Level 3

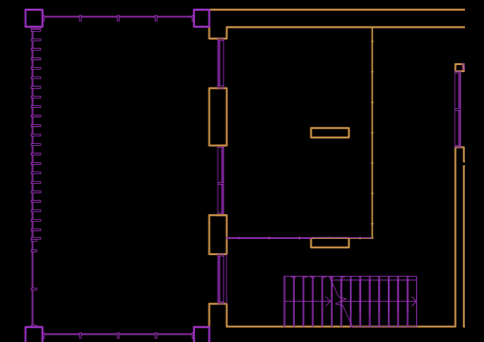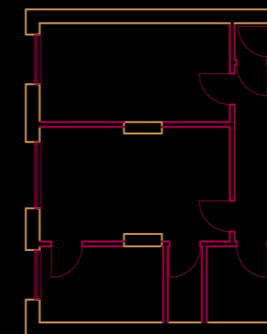

Level 2


Level 2

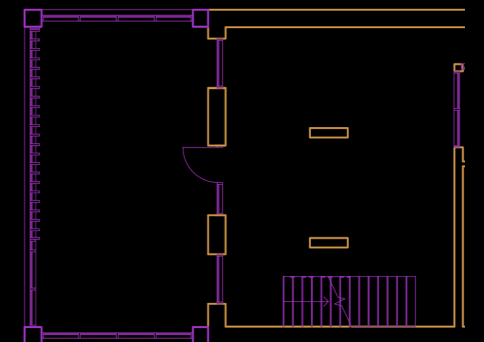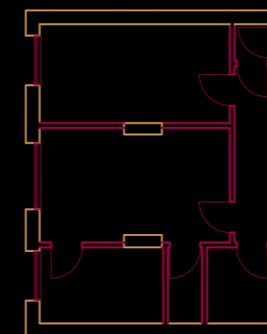


Level 1

Level 1


WINTER GARDEN CONSTRUCTION PLAN

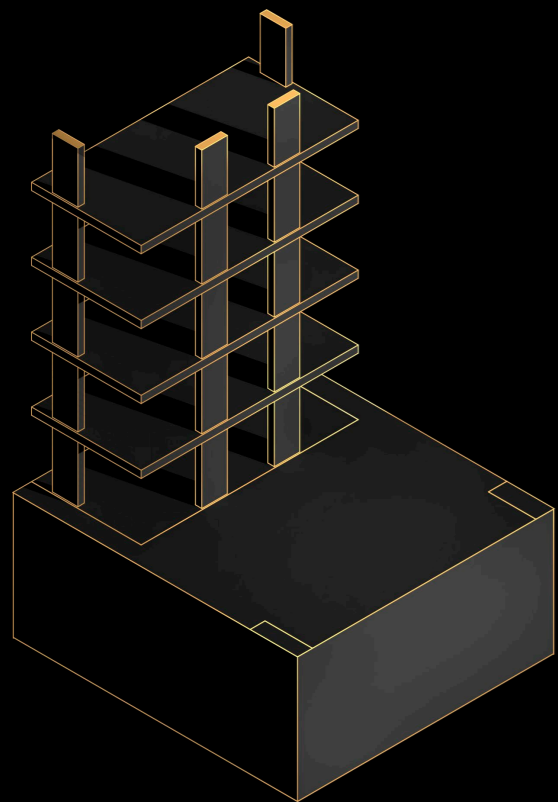


Existing primary structure

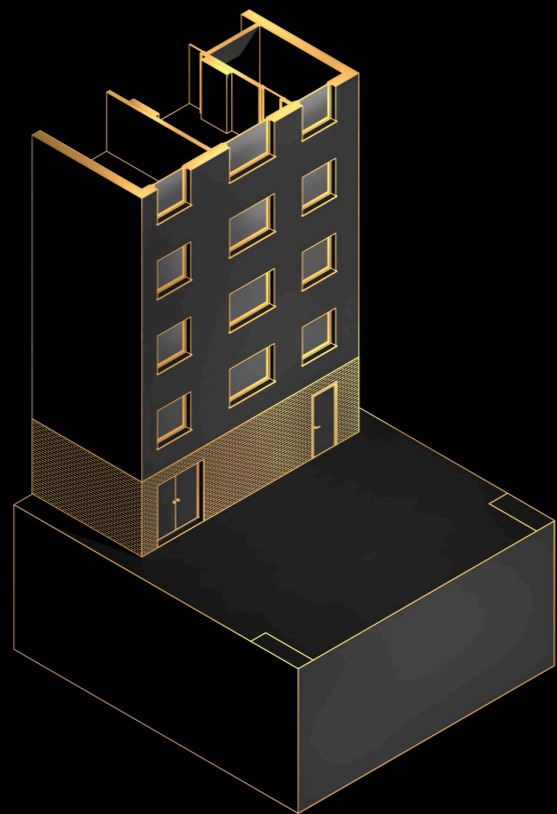


Existing secondary structure

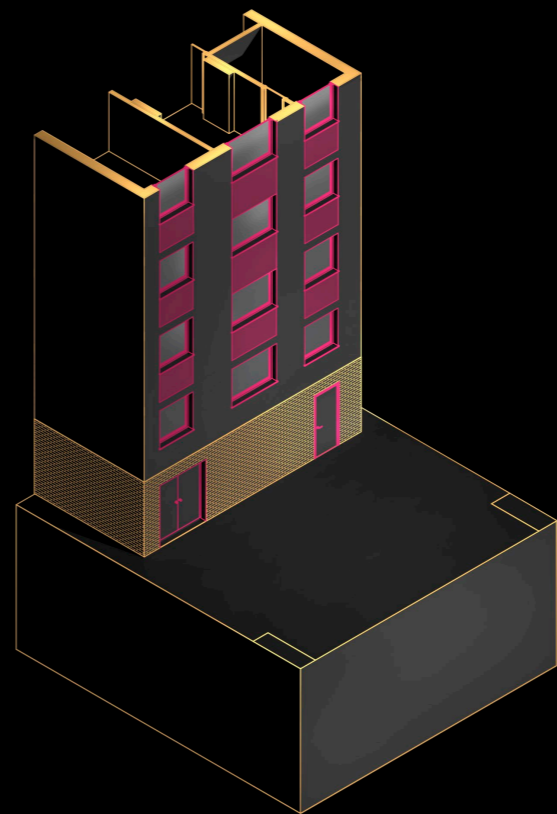


Demolition phase

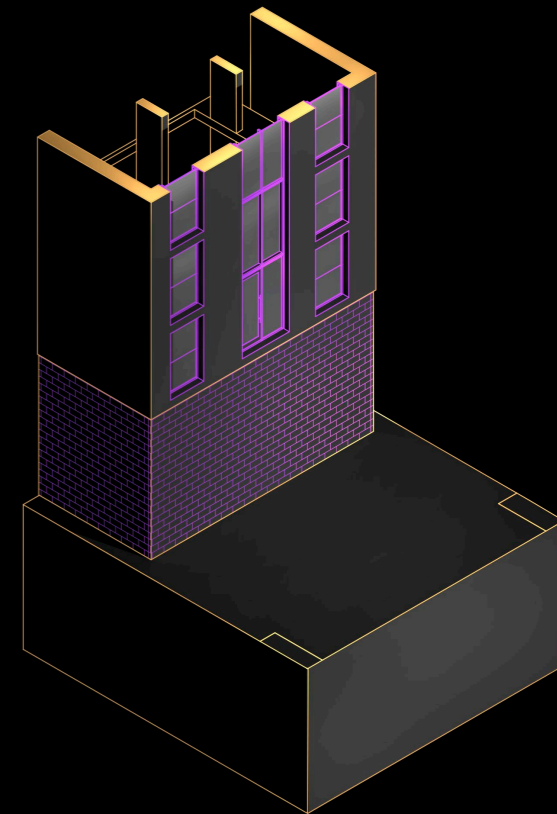


New windows and render

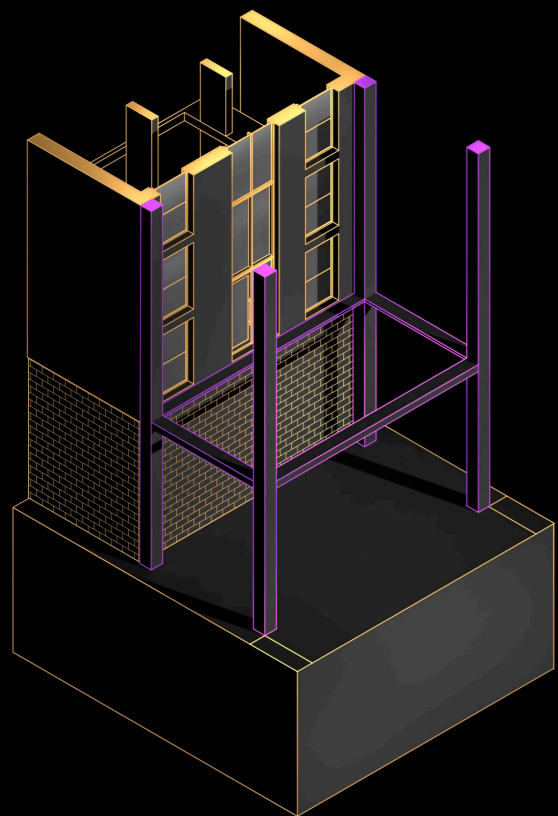


New concrete frame

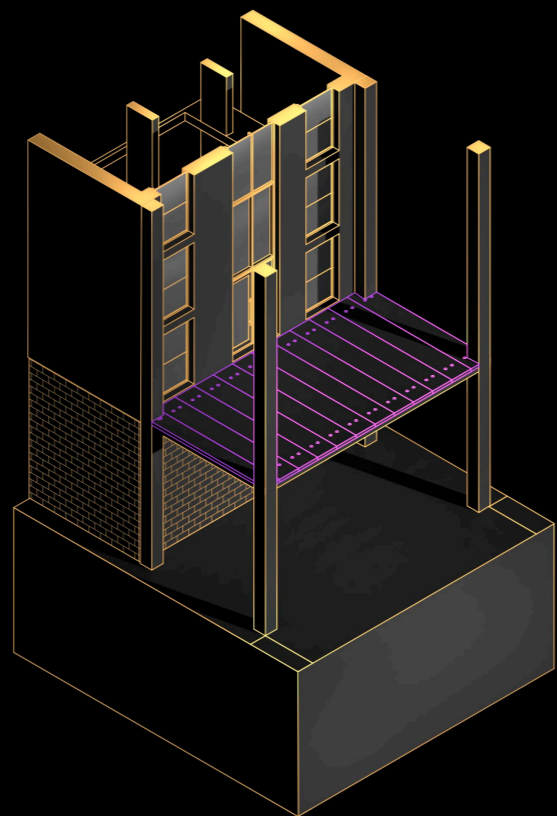

Pre cast concrete slabs

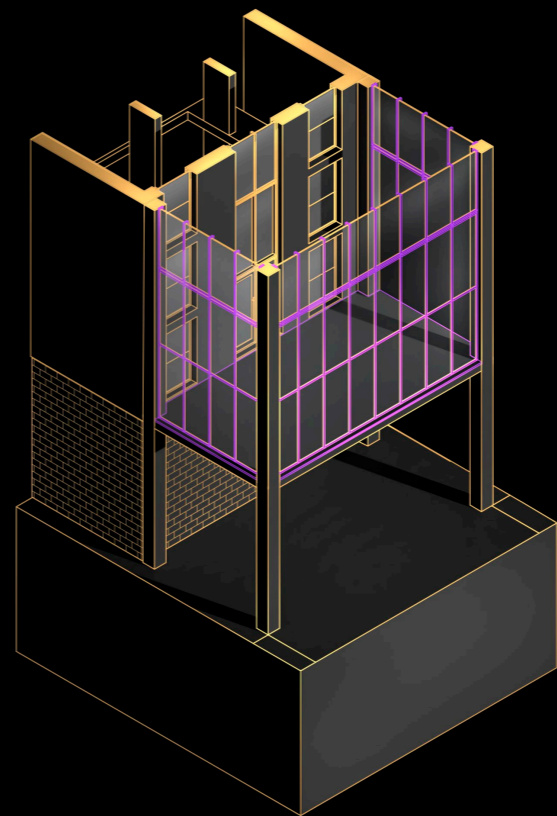

Glazing and floor finish

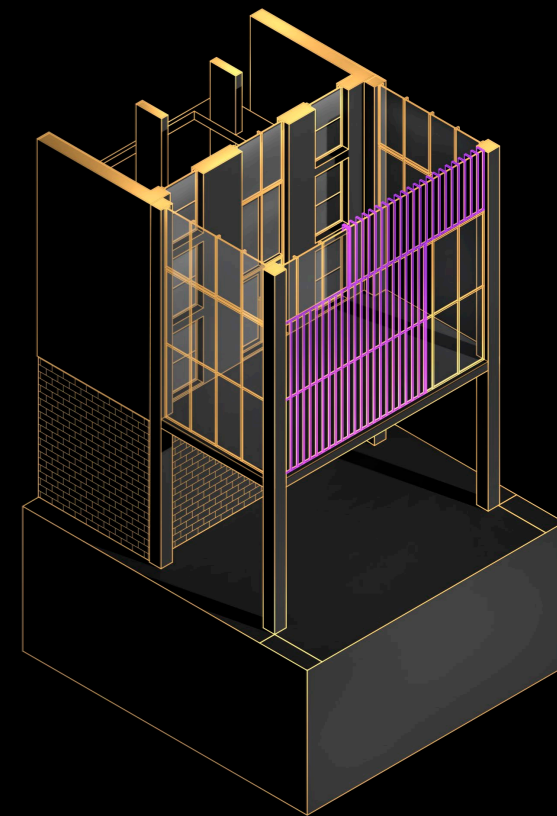

Mechanical timber louvres