

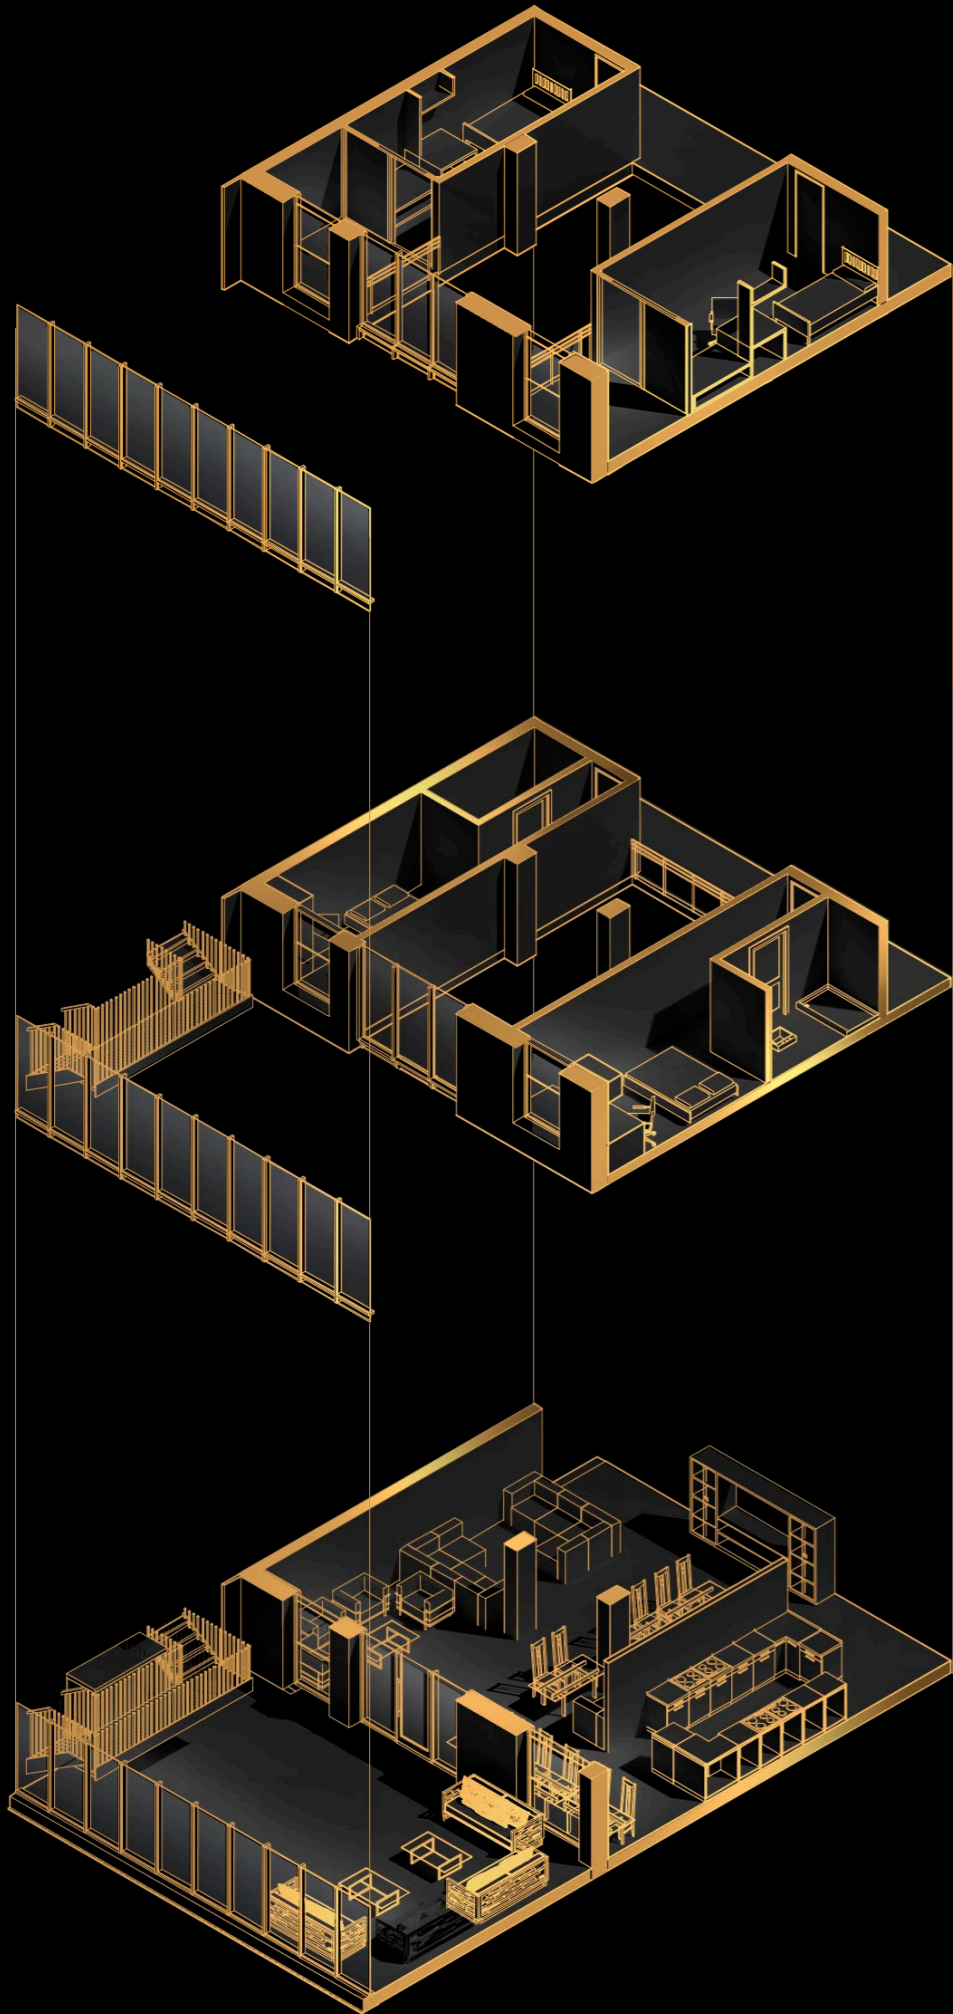


**SINGLE BED DUPLEX 1:200 CONSTRUCTION STRATEGY**

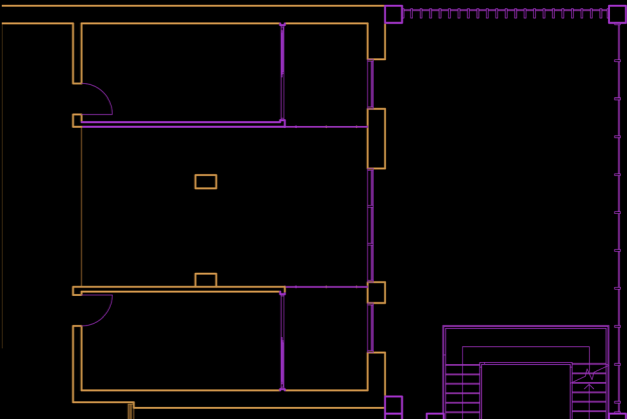



**DEMOLITION**

**NEW BUILD**

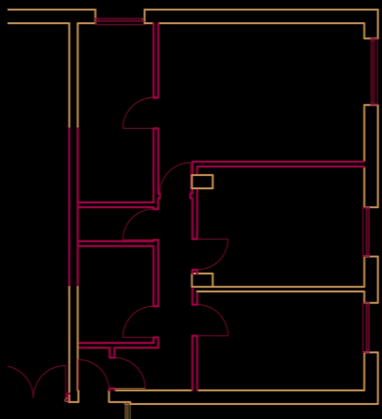



Level 3

Level 3

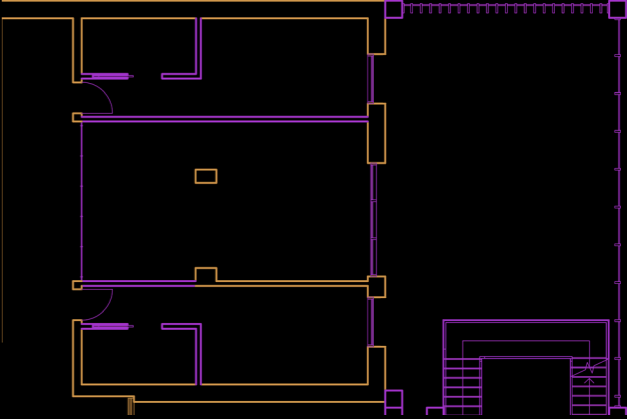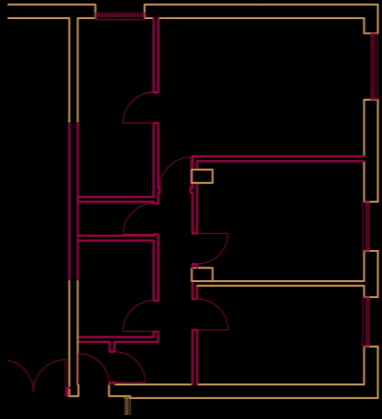

Level 2


Level 2

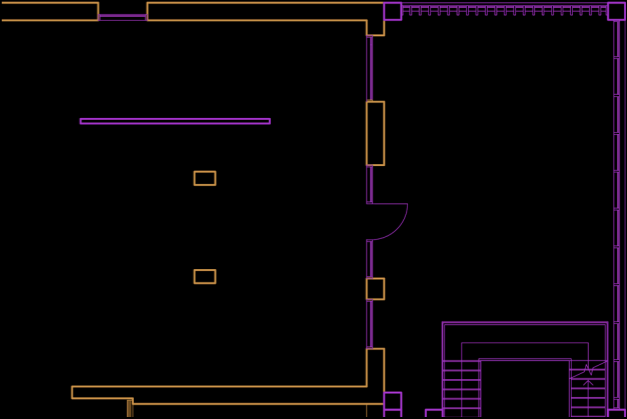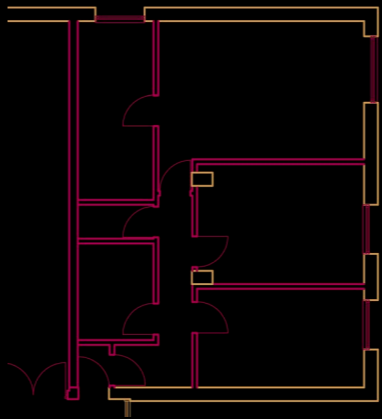

Level 1



Level 1

**SINGLE BED FLAT 1:200 CONSTRUCTION STRATEGY**

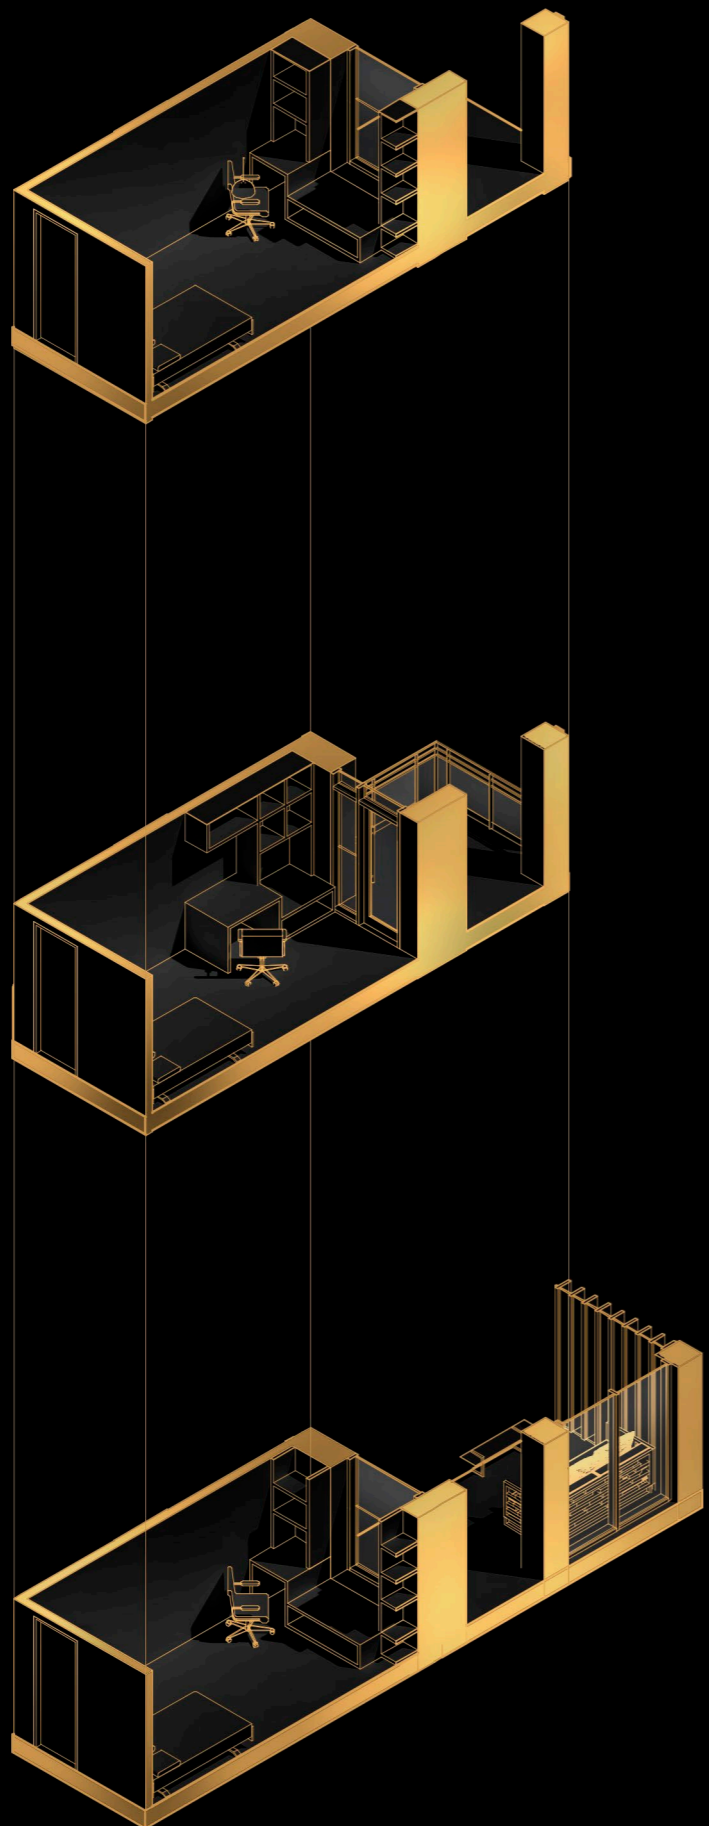



**DEMOLITION**

**NEW BUILD**

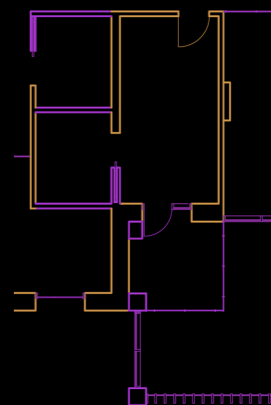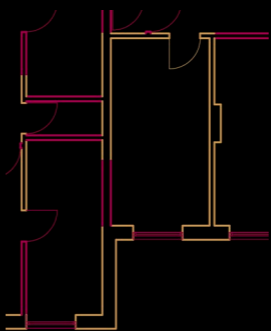



Level 3

Level 3

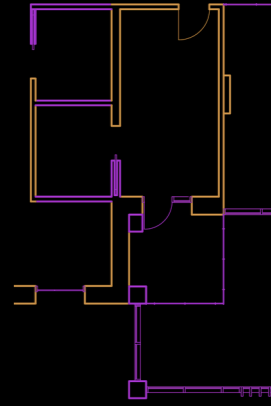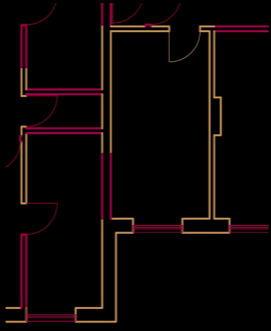

Level 2


Level 2

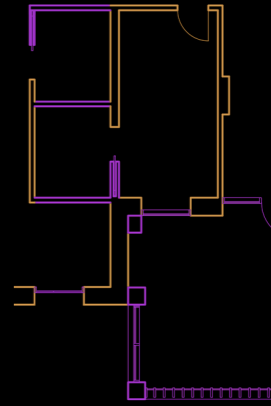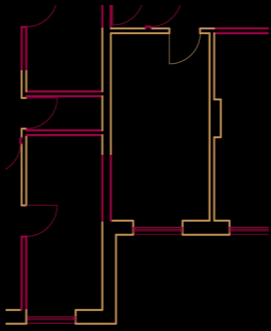


Level 1

Level 1

2 BED FLAT 1:200 CONSTRUCTION STRATEGY

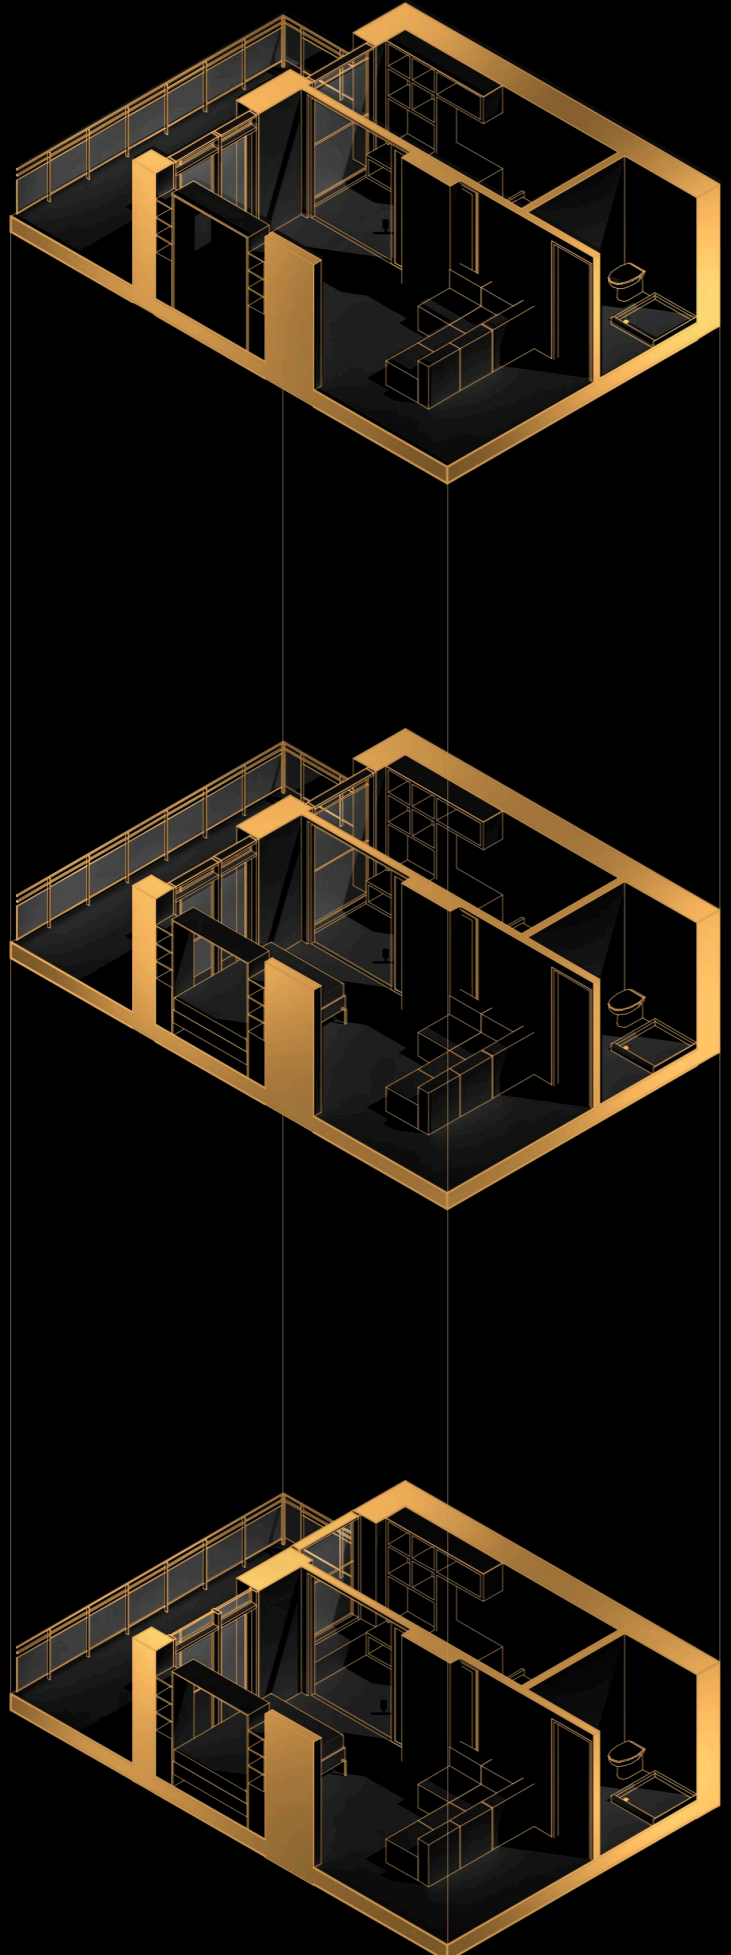


NEW BUILD

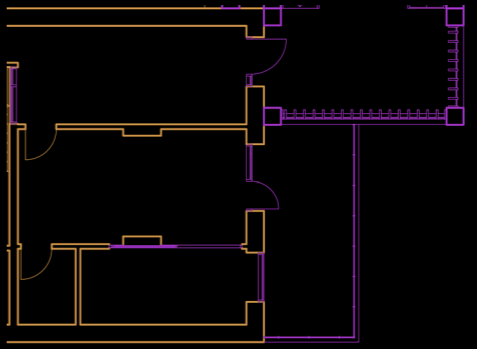


Level 1

DEMOLITION

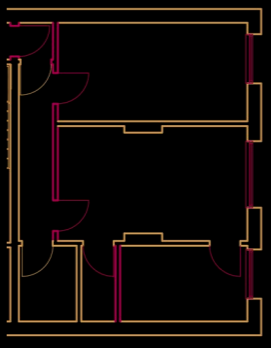



Level 1

TWIN FLATS 1:200 CONSTRUCTION STRATEGY

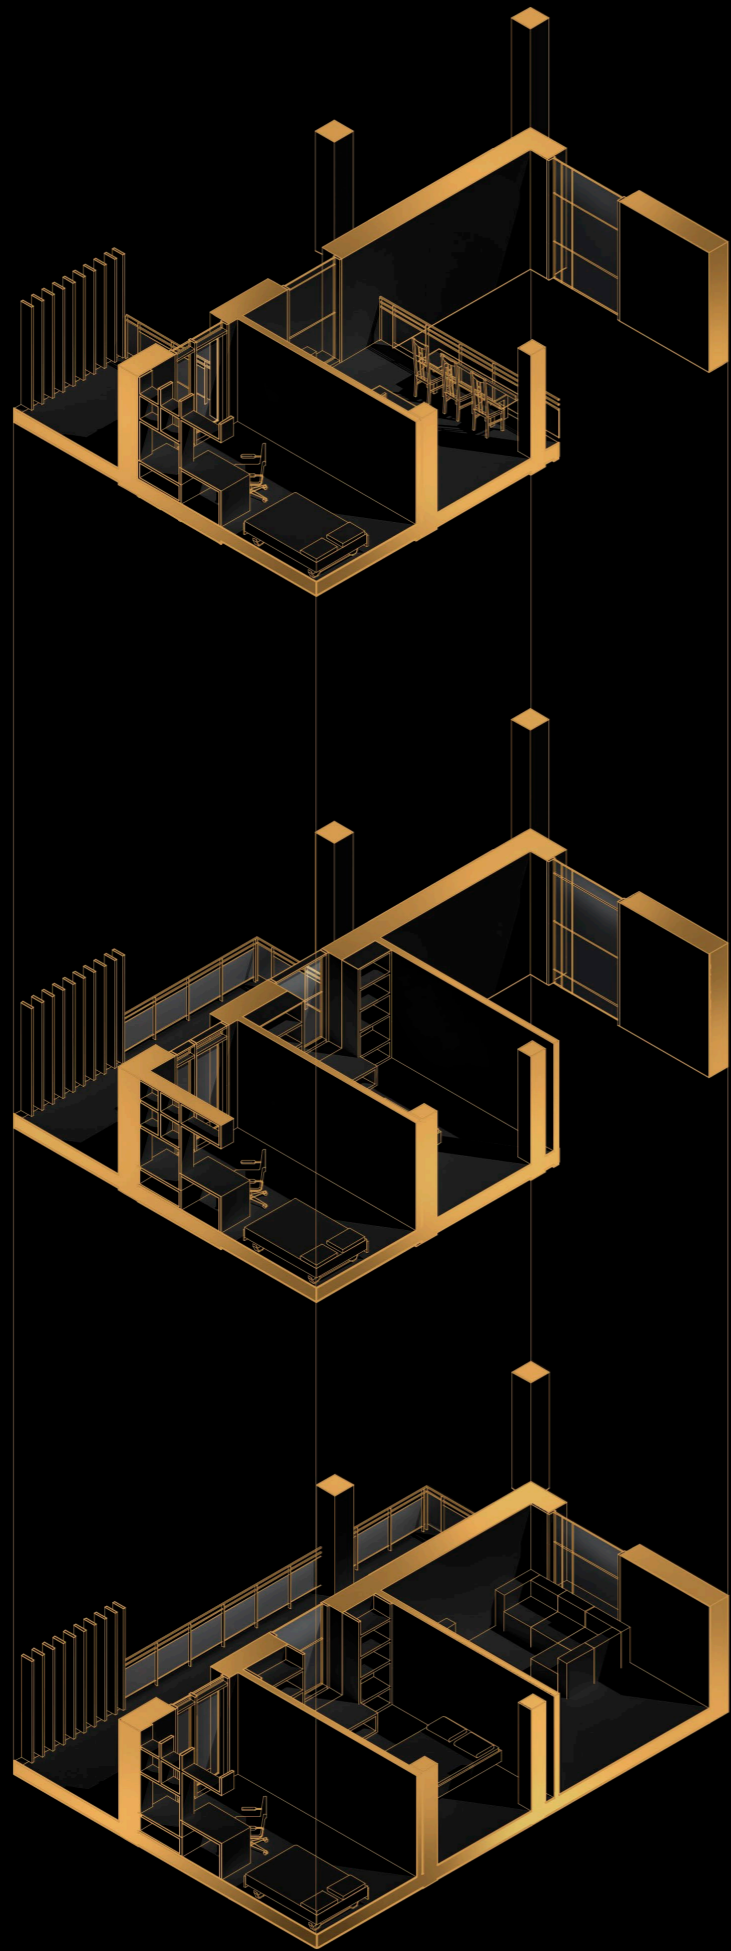



DEMOLITION

NEW BUILD

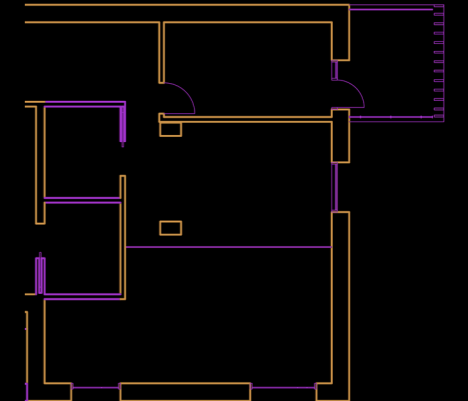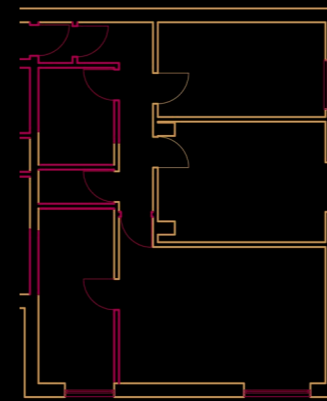



Level 3

Level 3

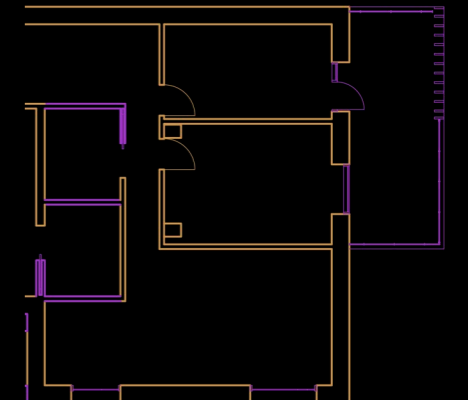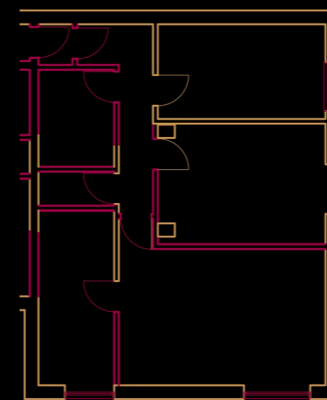

Level 2


Level 2

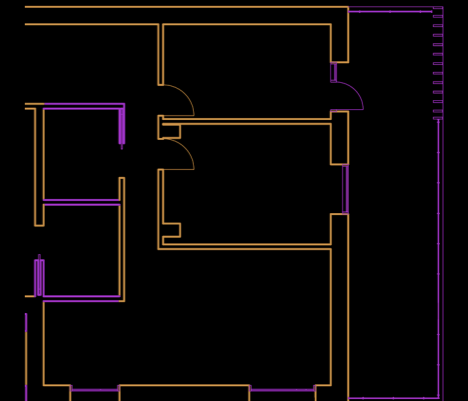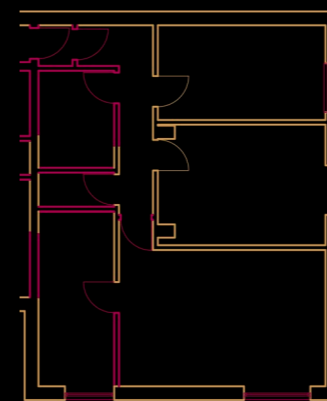


Level 1

Level 1

# TOWNHOUSE 1:200 CONSTRUCTION STRATEGY

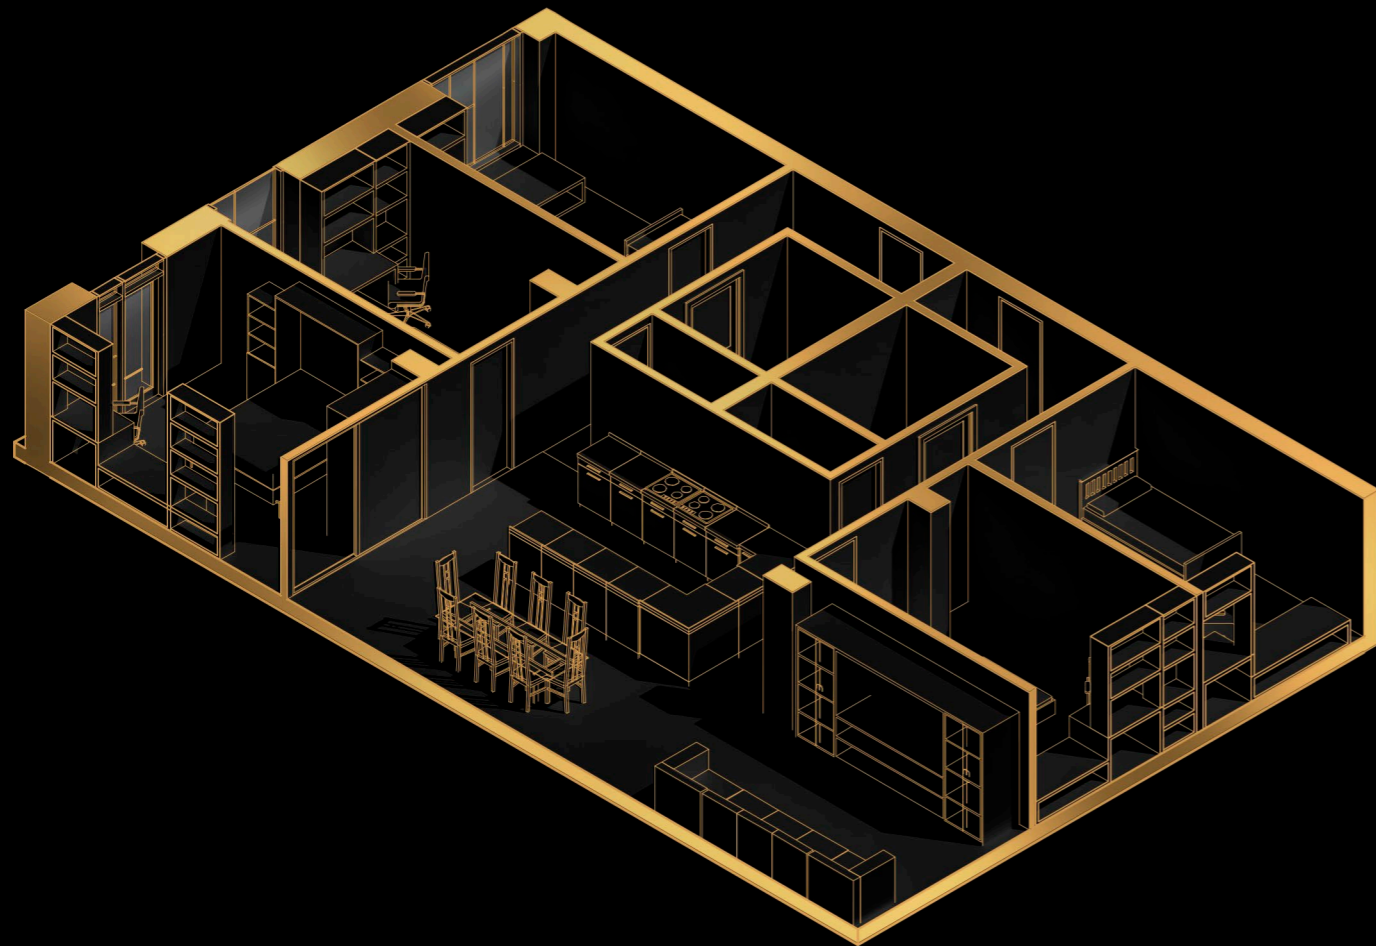


## NEW BUILD

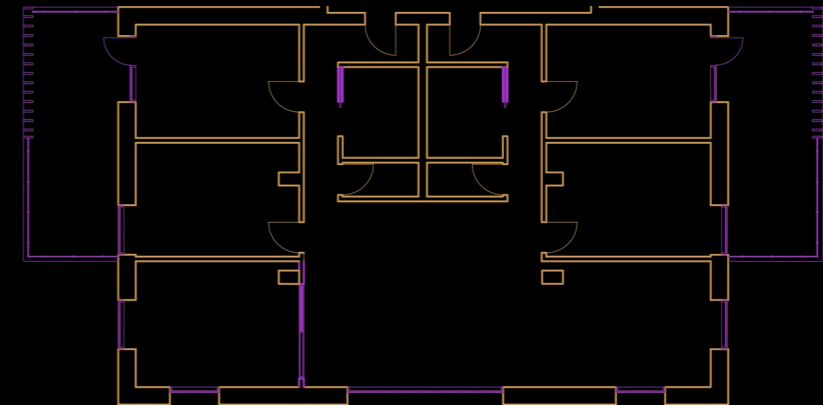


Level 1

## DEMOLITION

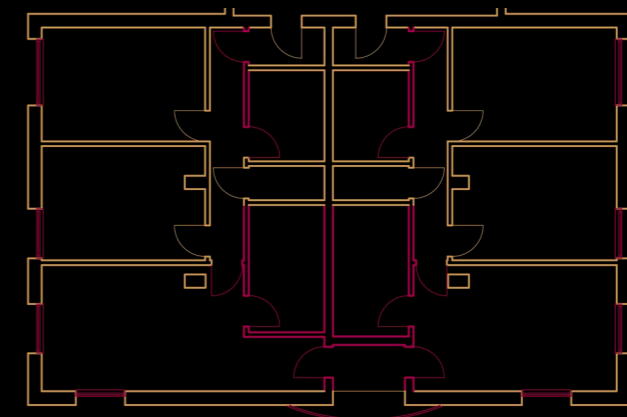


Level 1

**FAMILY FLAT 1:200 CONSTRUCTION STRATEGY**

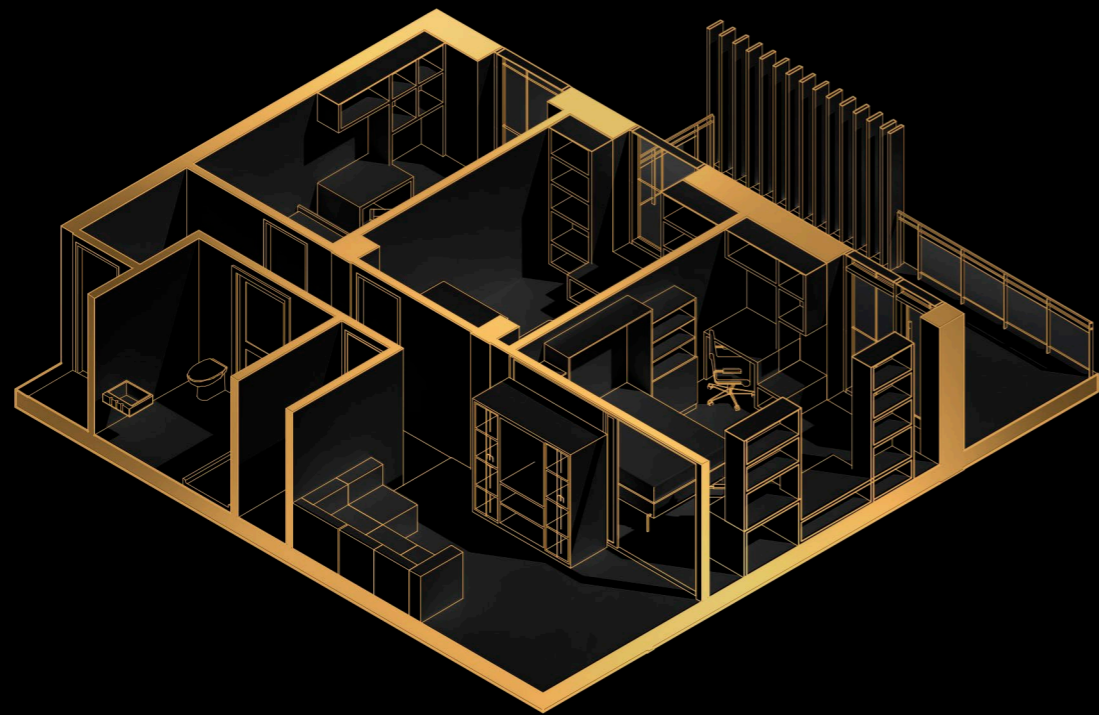


**NEW BUILD**

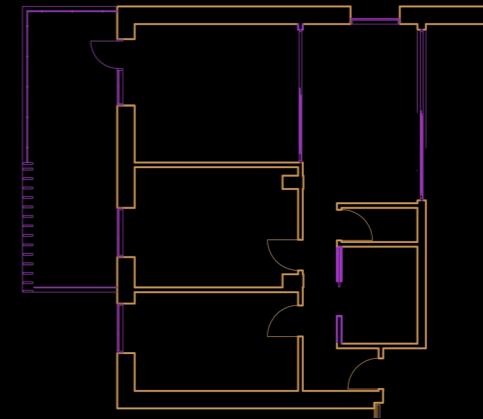


Level 1

**DEMOLITION**

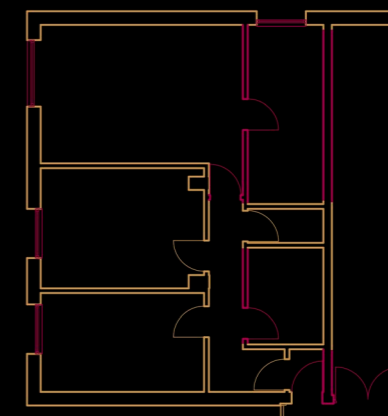



Level 1

**GREEN LOUNGE 1:200 CONSTRUCTION STRATEGY**

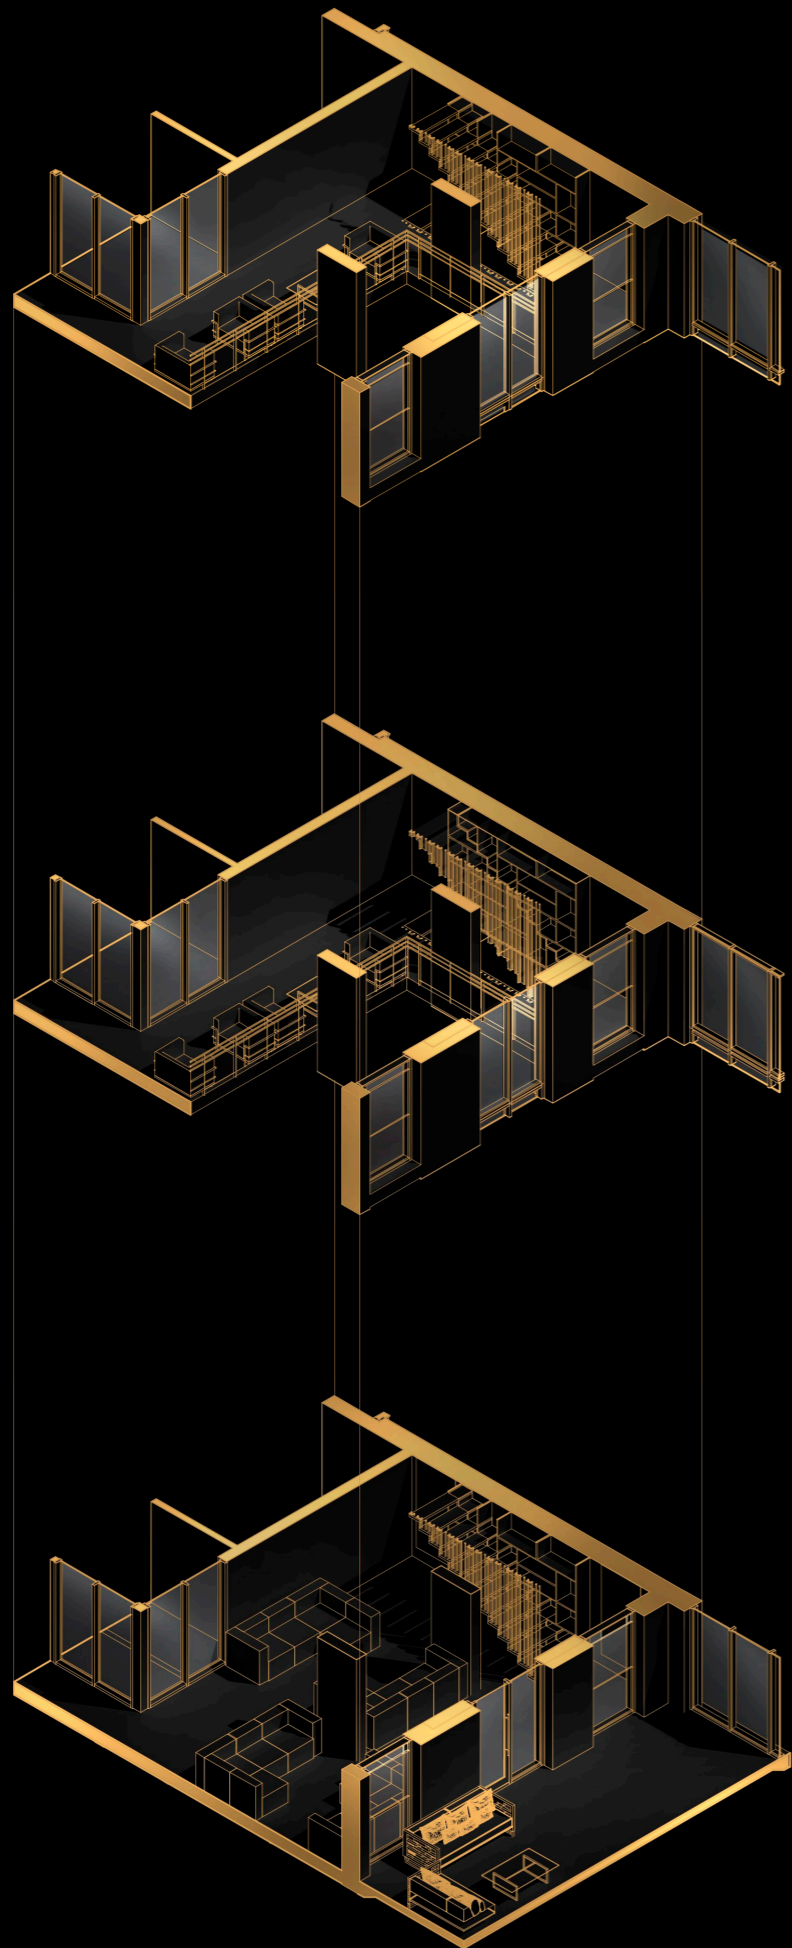



**DEMOLITION**

**NEW BUILD**

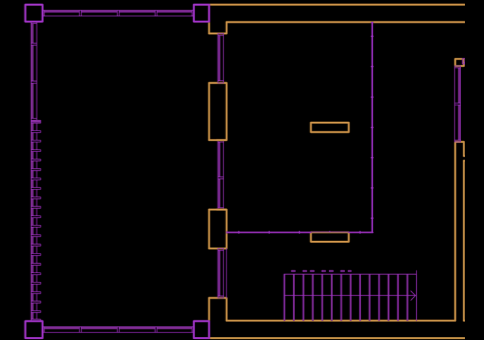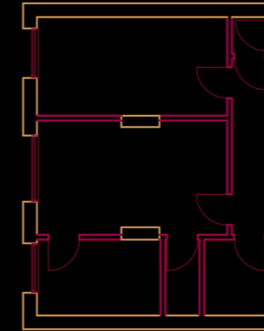



Level 3

Level 3

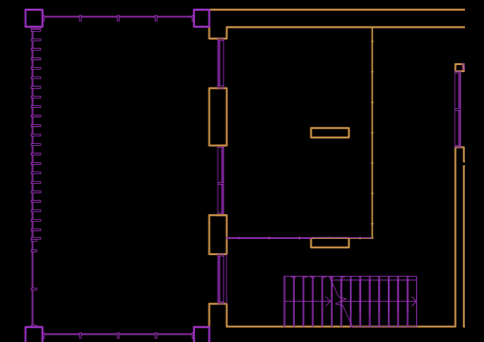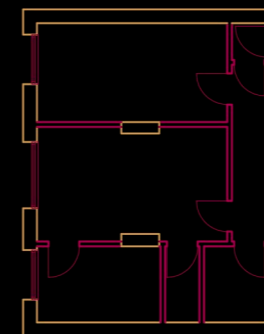

Level 2


Level 2

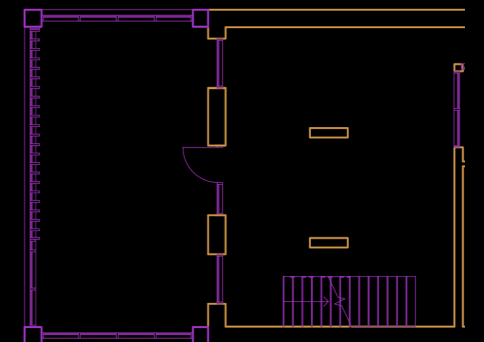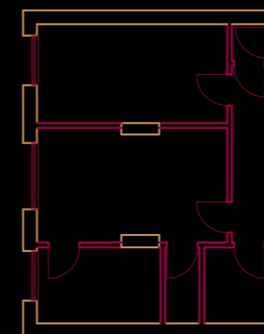


Level 1

Level 1


# WINTER GARDEN CONSTRUCTION PLAN

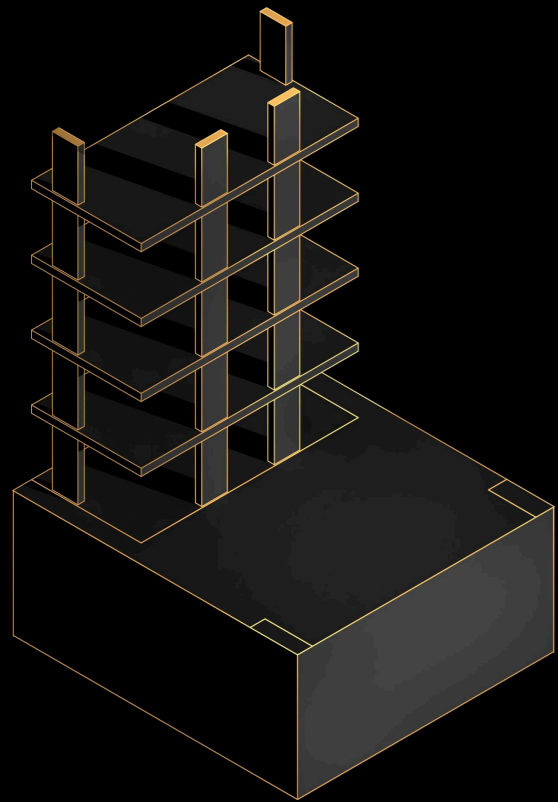


Existing primary structure

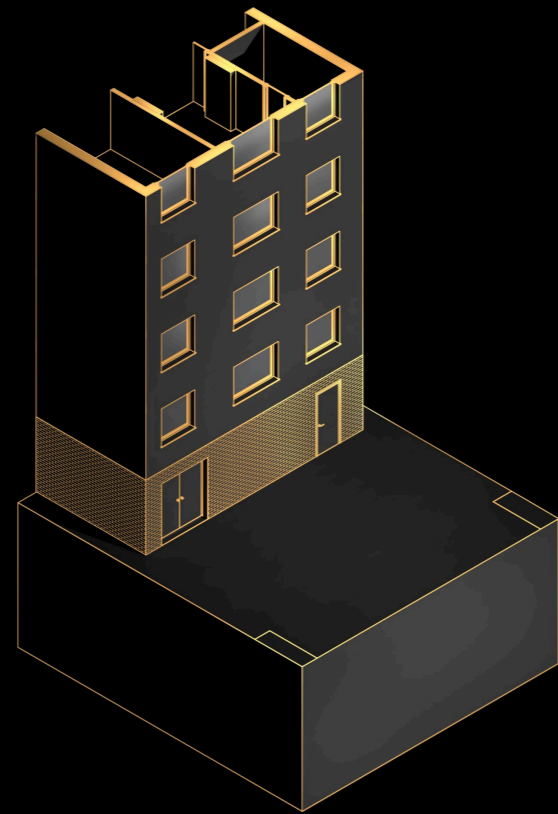


Existing secondary structure

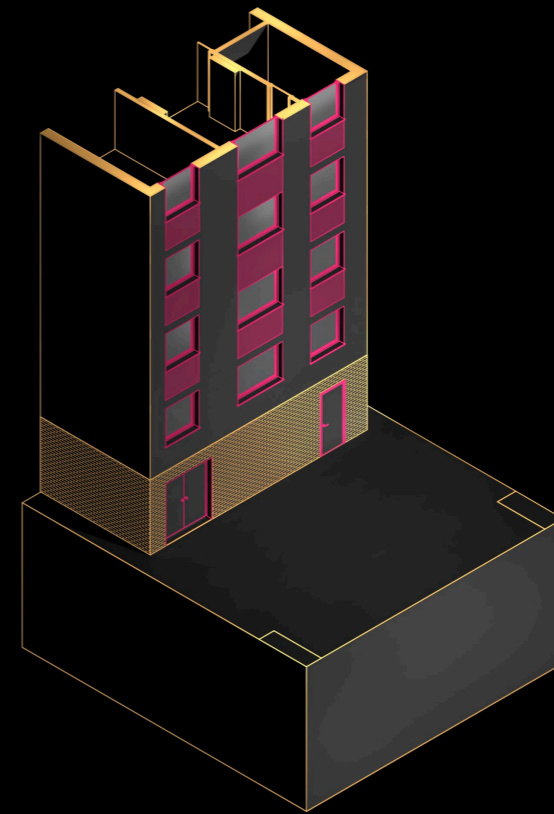


Demolition phase

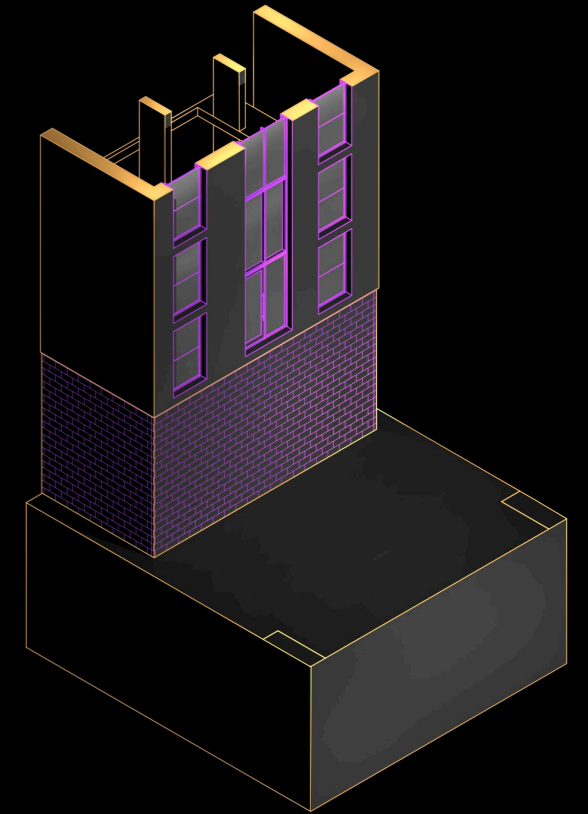


New windows and render

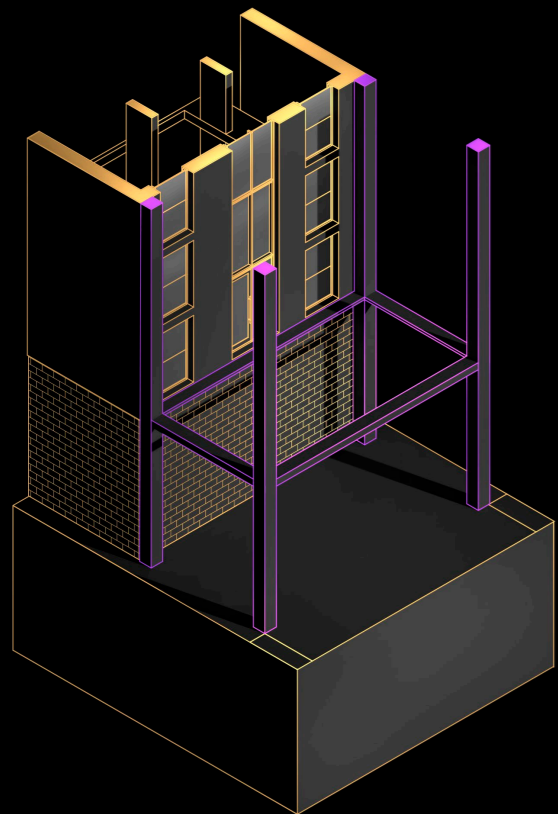


New concrete frame

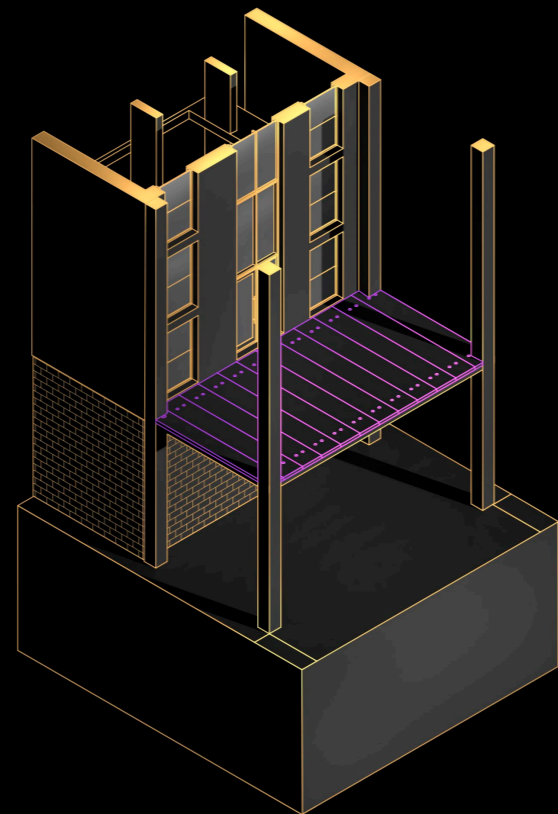

Pre cast concrete slabs

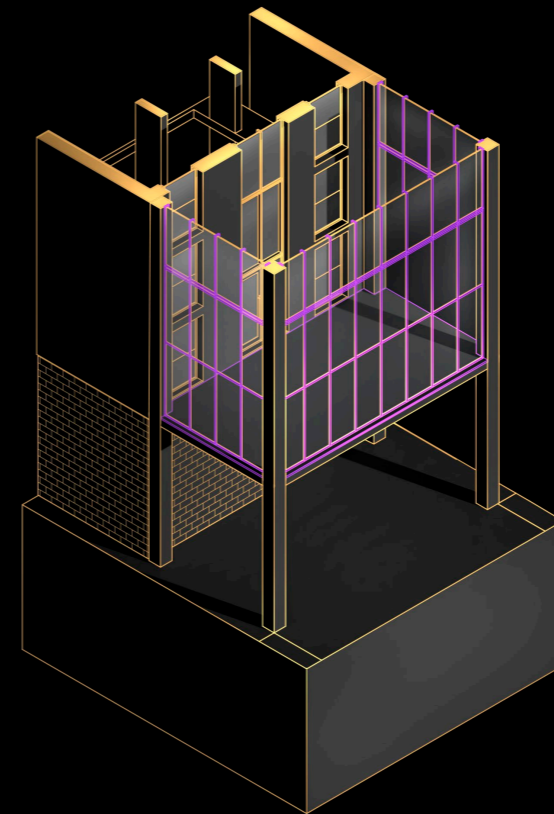

Glazing and floor finish

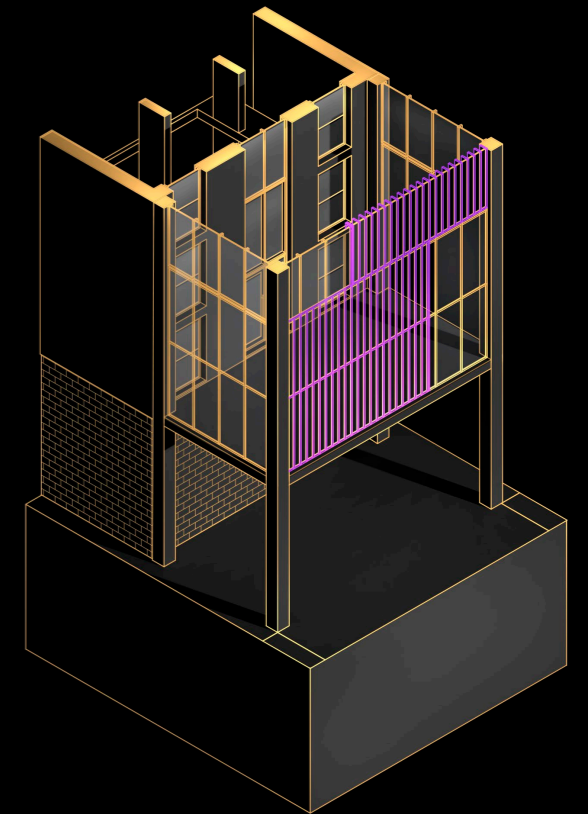

Mechanical timber louvres